


1706 RITTENHOUSE APARTMENT

JENNIFER SANDORA/ INTR 632 / FALL 2020

CONCEPT STATEMENT

The Spanish heritage and its famous architectural details are the main influence in the design of this residence. References to the historical geometric shapes and natural materials of Spain as well as a neutral color palette with subtle pops of bright color help honor the clients heritage in their new home in Philadelphia. Blending a style of contemporary elegance with rustic charm give the overall intention of warmth, familiarity, and home to this residence. This can be seen through the incorporation of organic materials, a soft, neutral color palette, and clean, graceful lines throughout the overall design.

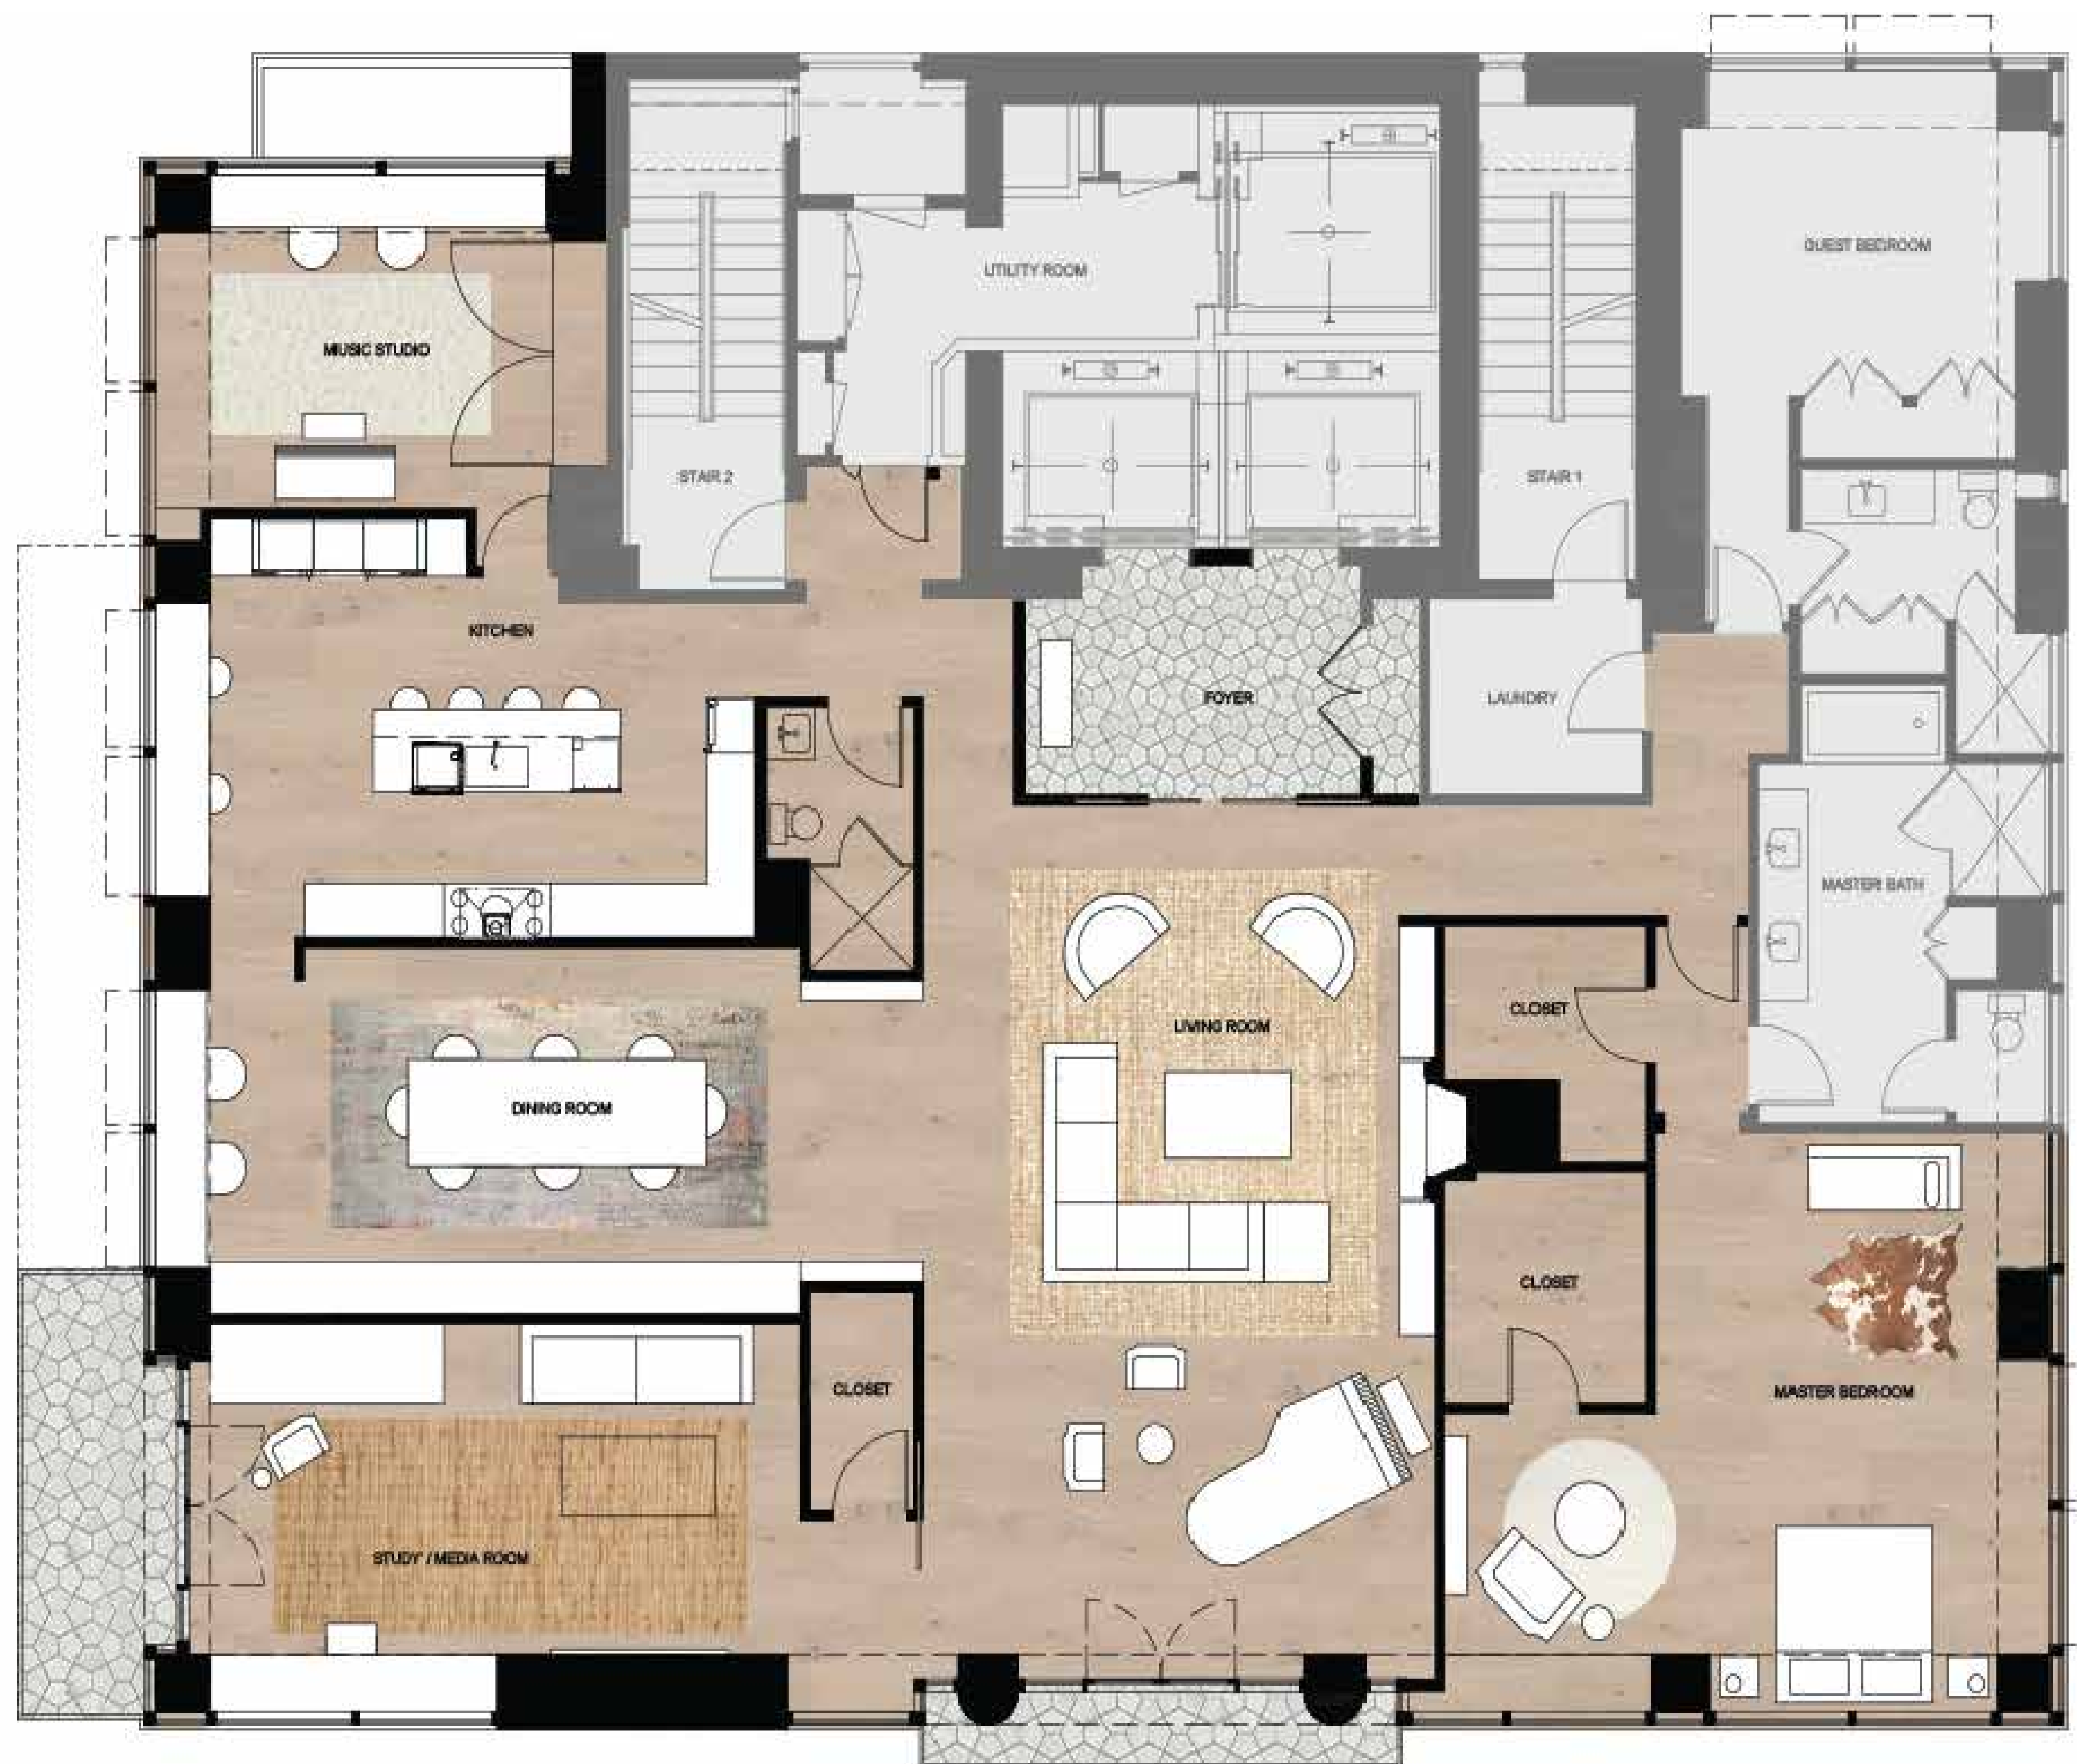

DESIGNERS OF INFLUENCE



Victoria Hagan



David Cafiero

1706 RITTENHOUSE RESIDENCE, PHILADELPHIA, PA 19103

SCALE 1/4" = 1'-0"



FOYER

SCALE 1/2"=1'-0


JENNIFER SANDORA/INTR 632/FALL 2020



SOUTH ELEVATION



NORTH ELEVATION

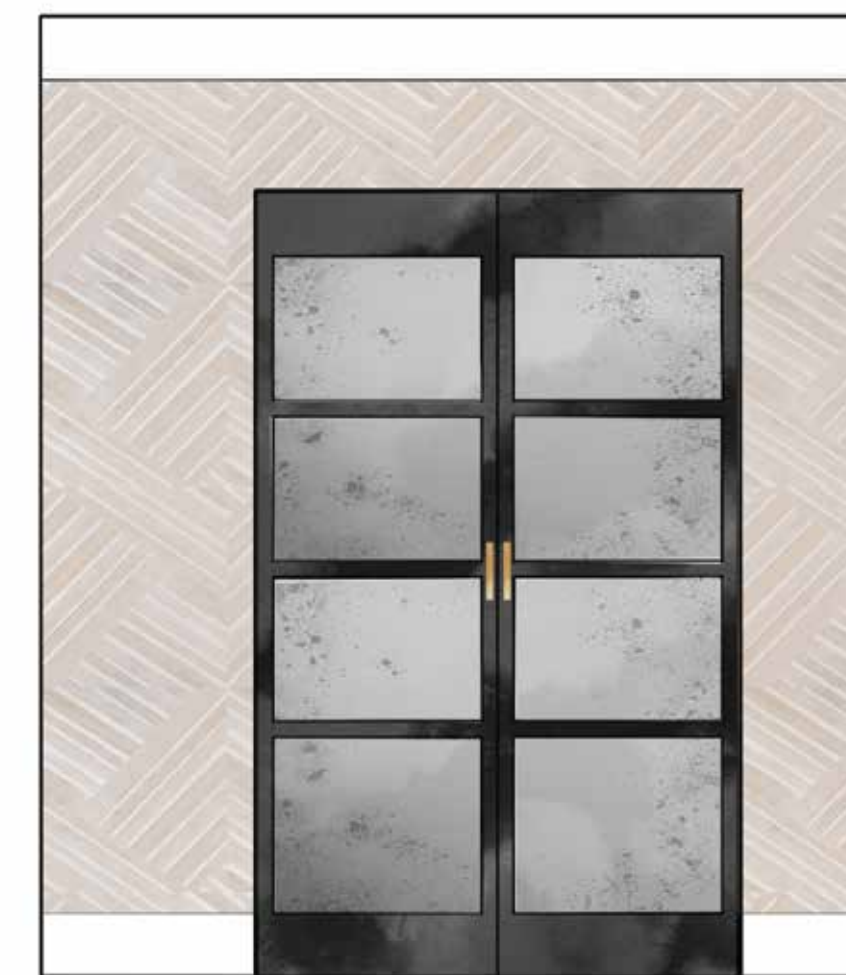

EAST ELEVATION



WEST ELEVATION



Creekside Table/Bench
CURRY & COMPANY



1412 Antique white/gold wall,
Abstract, 21st Century, Acrylic
2020
ROGER KOENIG




18th Century Spanish Doors
ANTIQUE



Felicity Wall Sconce
CURREY & COMPANY



Raindrops Wall Sculpture in Brass
CURTIS JERE

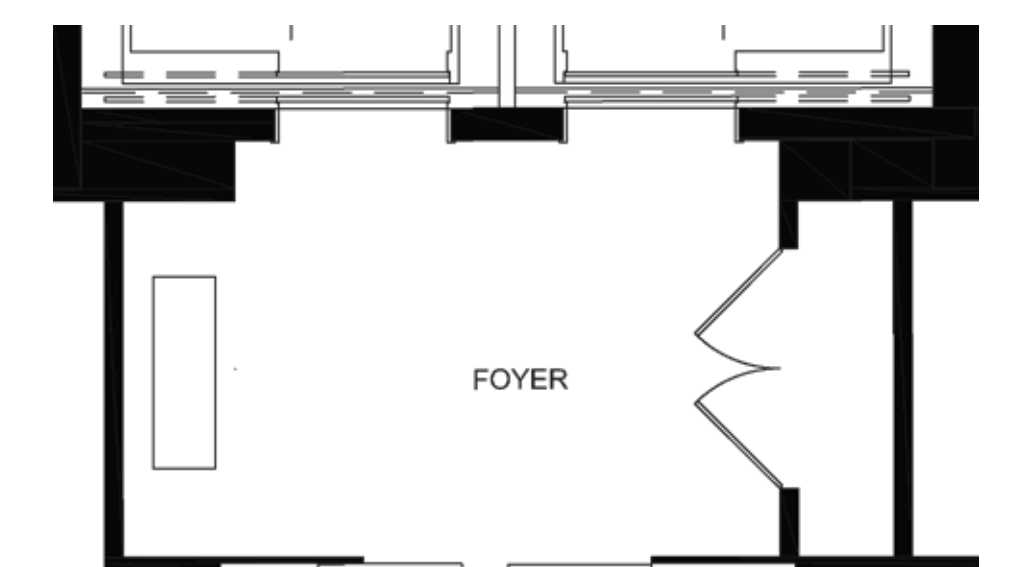

LIVING ROOM

SCALE 1/2"=1'-0


JENNIFER SANDORA/INTR 632/FALL 2020



EAST ELEVATION



SOUTH ELEVATION

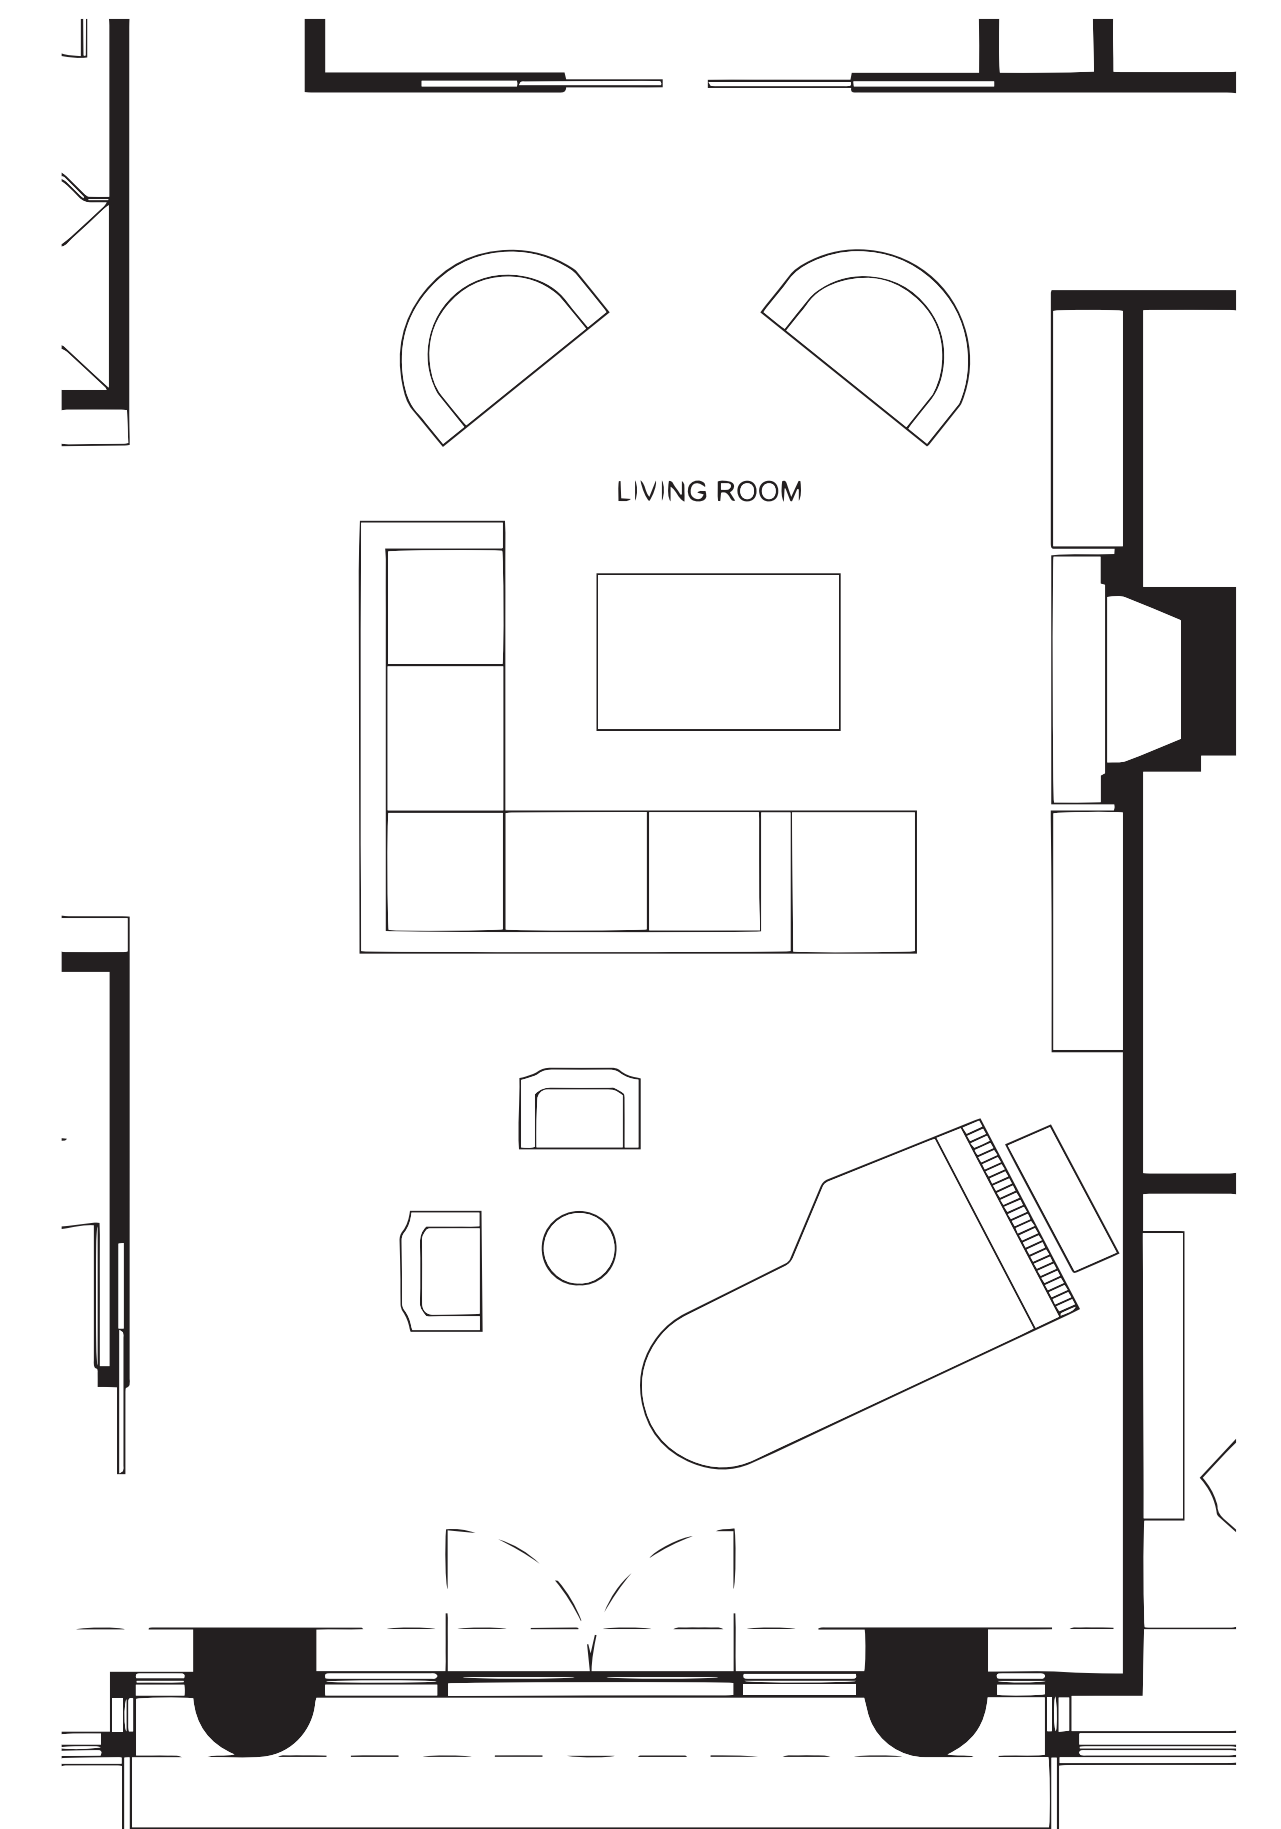

Antique Andres Marin Spanish Guitar
CHALKWELL AUCTIONS LTD.



Crescent Moon Club Chair
ANDREE PUTMAN for RALPH PUCCI



Augustus Chandelier
ARTERIORS



Kendrick Leather Chair in Brown
ADESSO



1980's Post Modern
Plaster Side Table
CHAIRISH



Safar Jidar n 7, 2007
NOUREDDINE DAIFALLAH



Concert Grand Piano
STEINWAY & SONS



Playa Sectional
HOLLY HUNT



Large Architectural Cocktail Table
MODERN HISTORY



Jute Naturals Lucia
JAIPUR RUGS, INC.

MEDIA ROOM

SCALE 1/2"=1'-0"


JENNIFER SANDORA/INTR 632/FALL 2020



NORTH ELEVATION



SOUTH ELEVATION

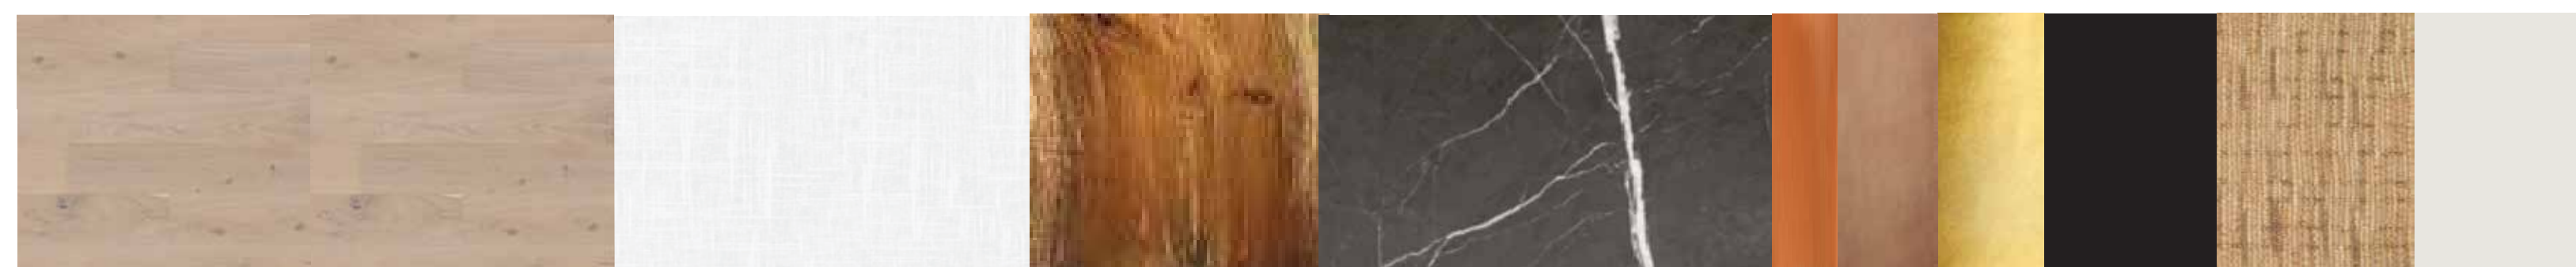

Colorful Life, 2020
VIKTORIA GANHAO



Branch Table
HOLLY HUNT



Symmetric Armchair 908
PAUL MCCOBB for Ralph Pucci



Beacon Collection/BU-02 Natural
LOLOI RUGS



Live Edge Wooden Slab Countertop
HURRICANE WOODWORK




Rodeo Bar Stool
BURKE DECOR



Oepide Sofa
INDIA MAHDAVI for RALPH PUCCI




Plinthe Table Low
BURKE DECOR

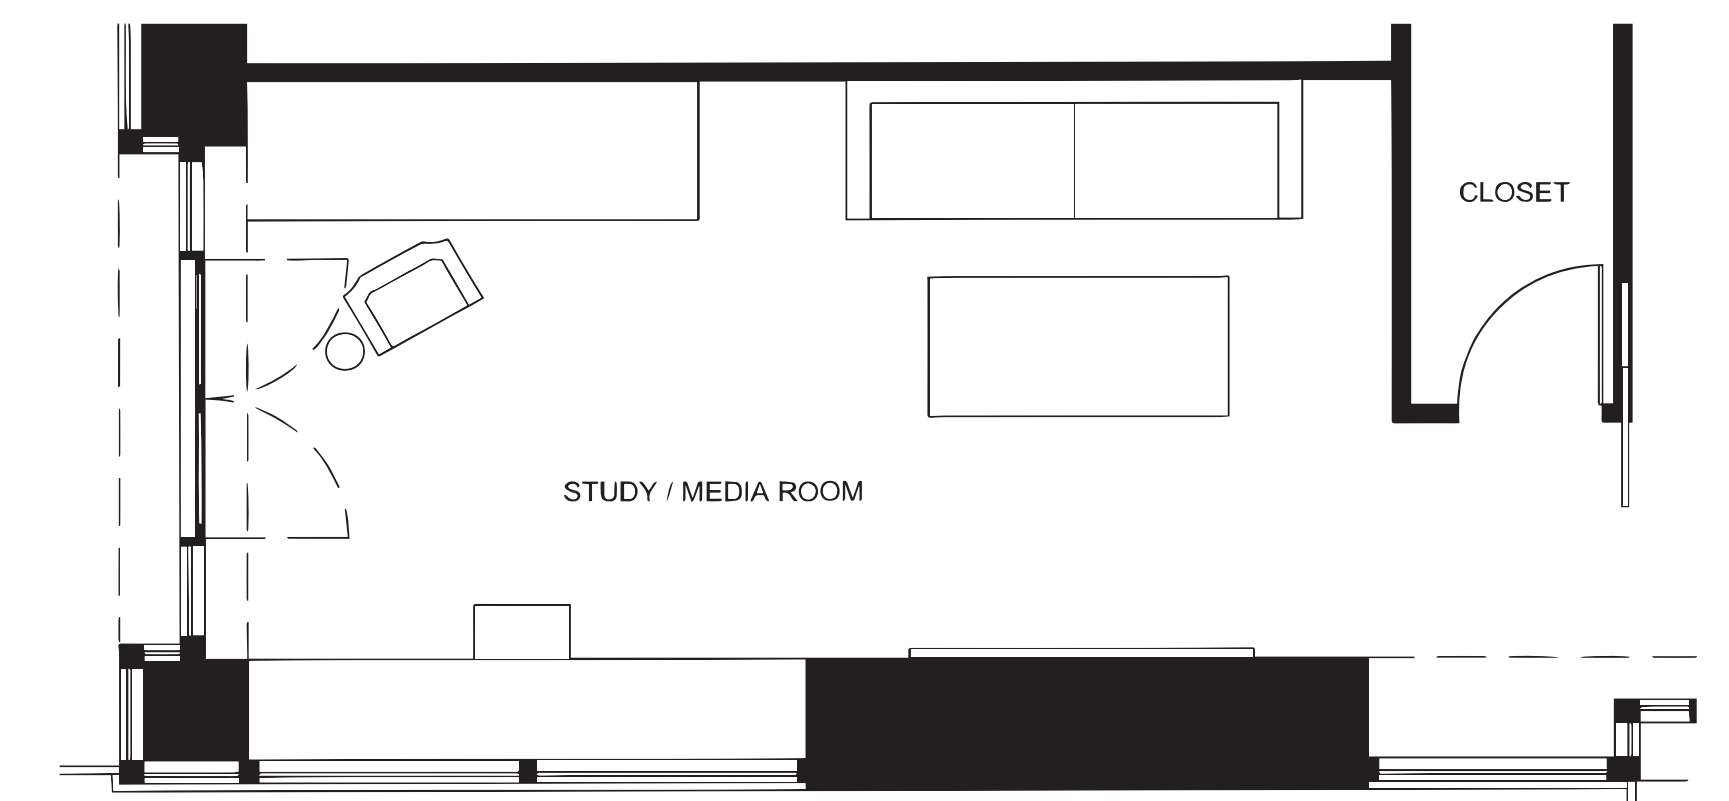


DINING ROOM

SCALE 1/2"=1'-0

JENNIFER SANDORA/INTR 632/FALL 2020

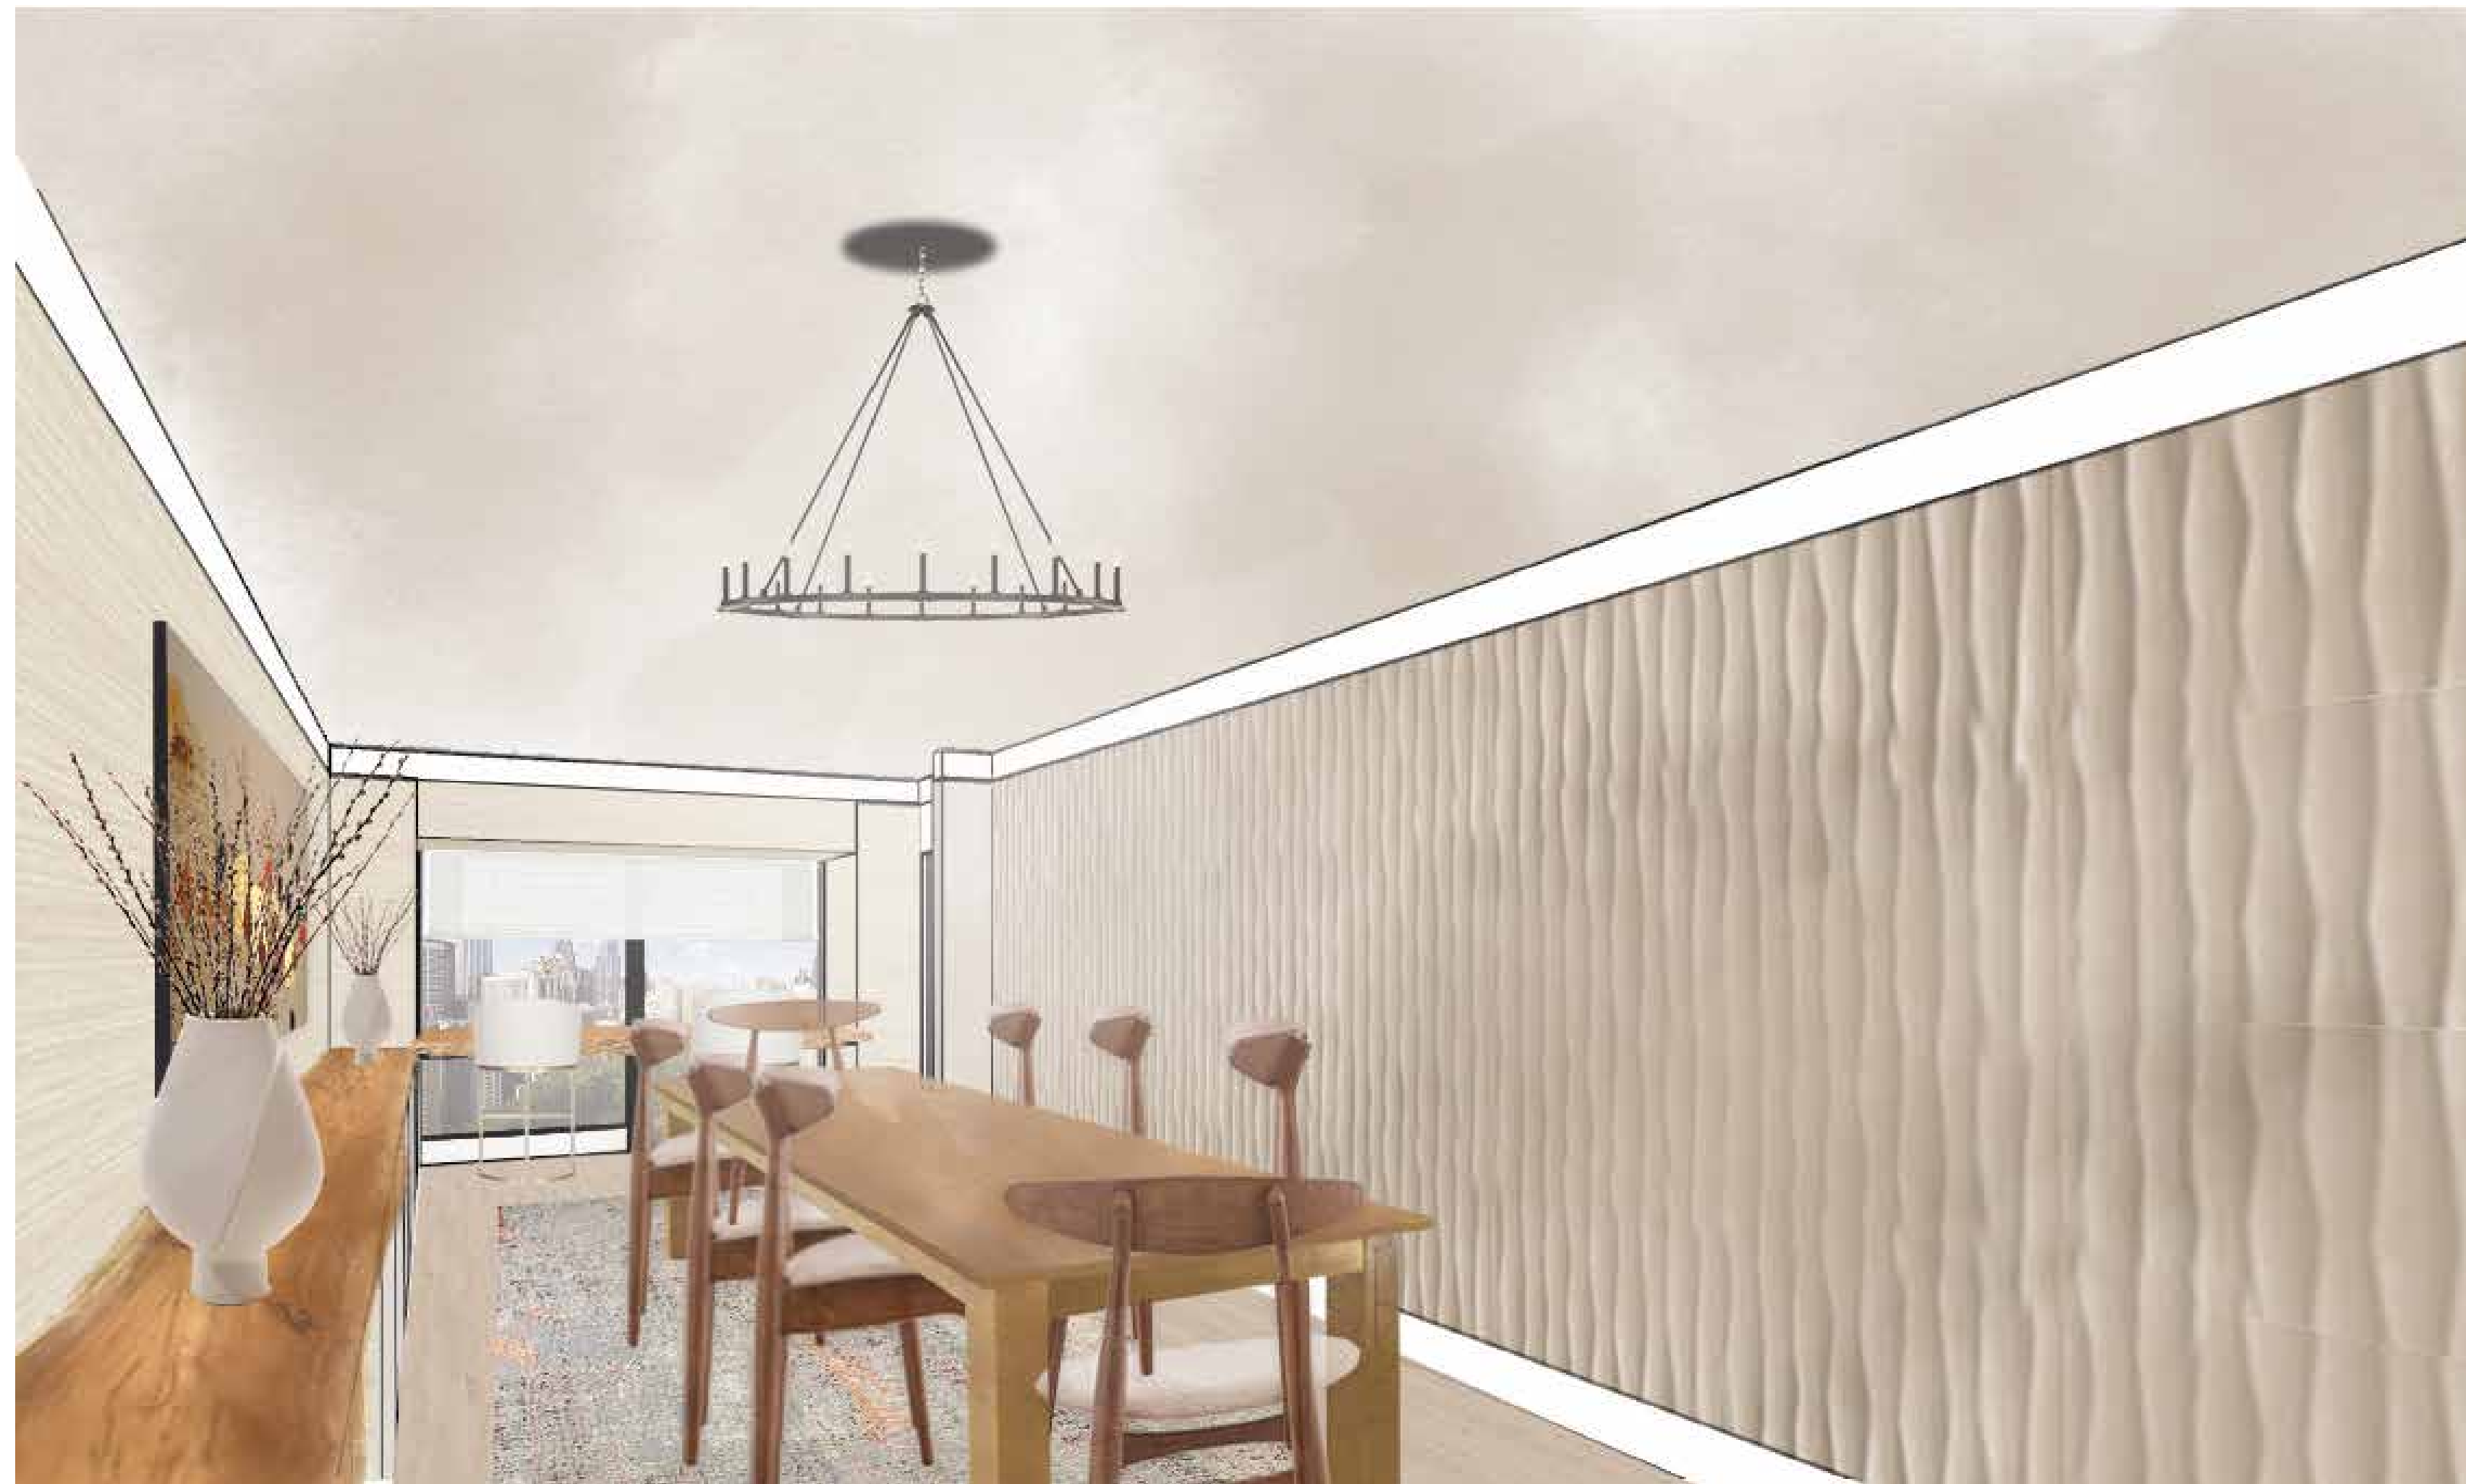

SOUTH ELEVATION

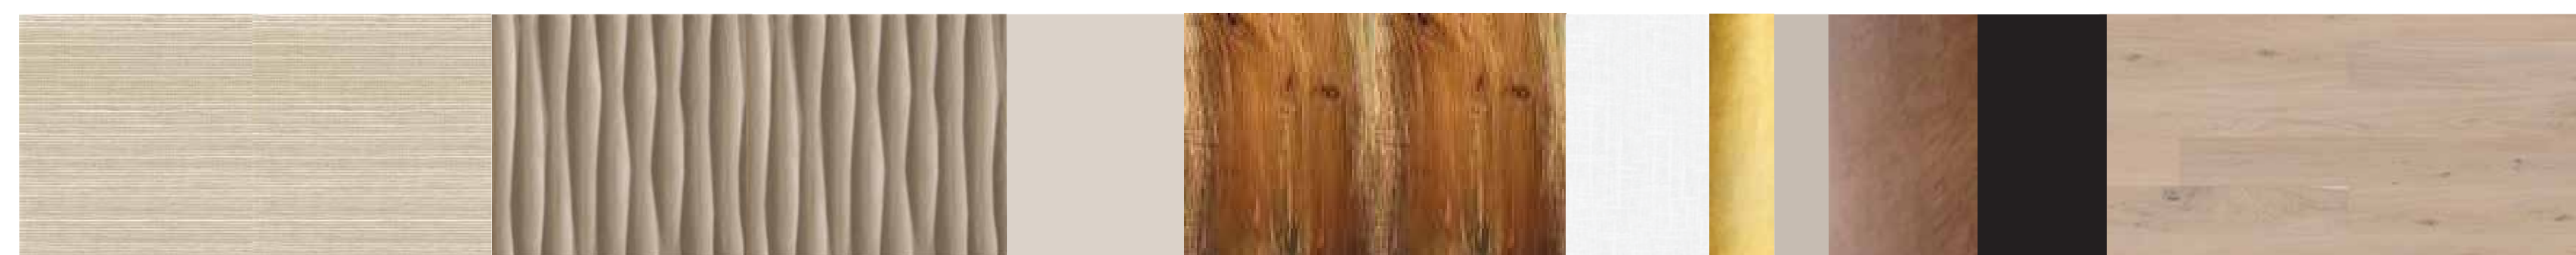

Uvenuti - Wool and Bamboo Silk Hand Knotted Rug
JAIPUR RUGS, INC



WEST ELEVATION



Untitled 1
Nouredine Daitallah



Ryder Barstool
VANGUARD FURNITURE



Side Chair in Beige
DEGRAW



Tulip Sculptural Vase
ERIC SCHMIDT for Ralph Pucci




Pearson Black Iron 20-Light Chandelier
CAPITAL LIGHTING FIXTURE COMPANY



Reclaimed Wood Provence Farm Table
VIVA TERRA (INSPIRED GREEN LIVING)



Live Edge Wooden Slab Countertop
HURRICANE WOODWORK

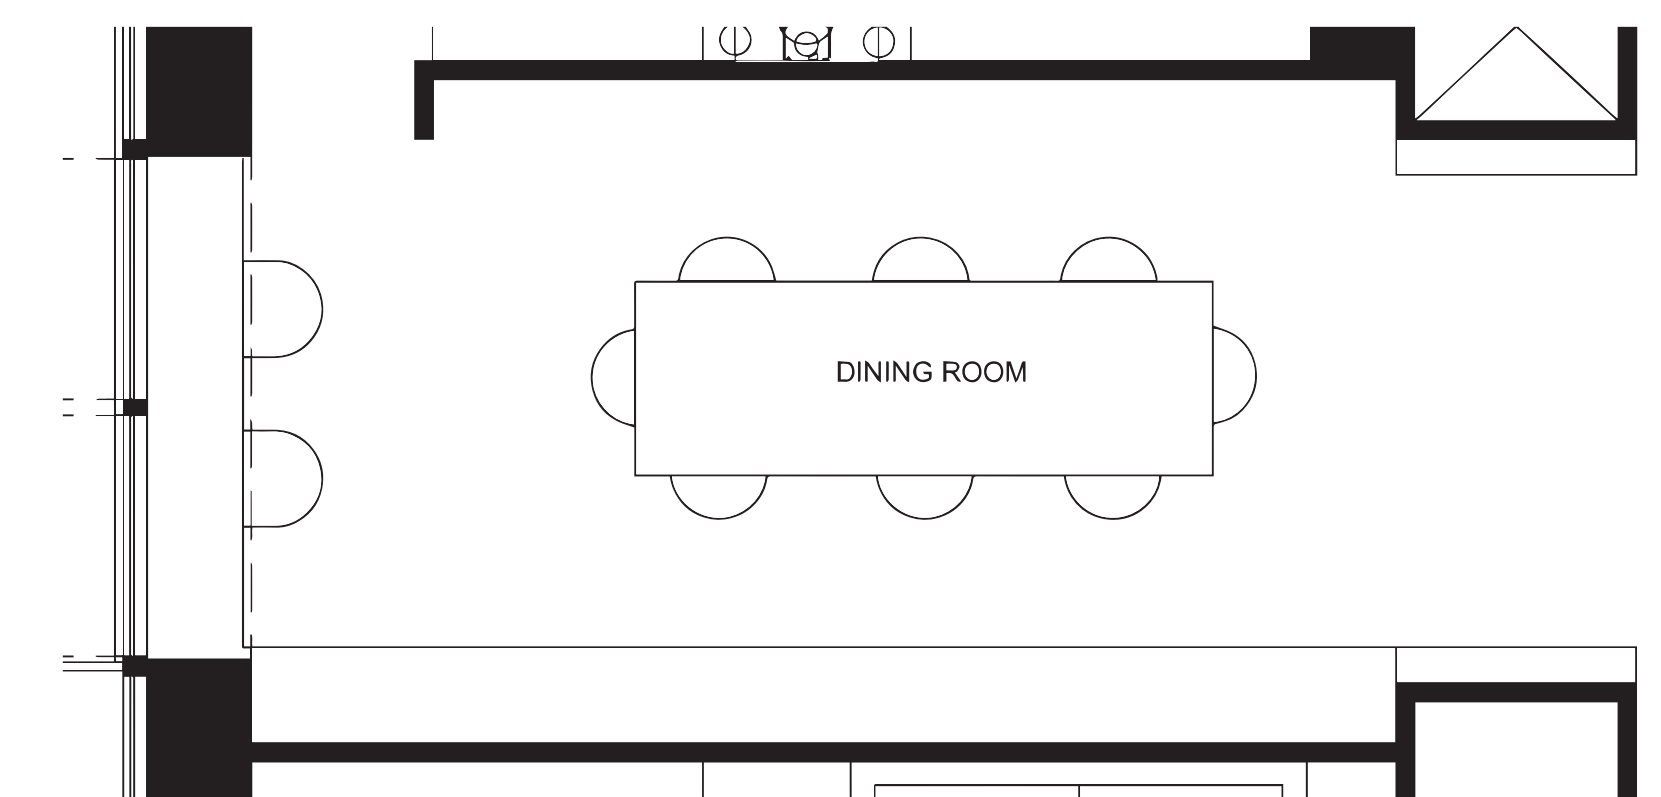

KITCHEN

SCALE 1/2"=1'-0

JENNIFER SANDORA/INTR 632/FALL 2020




EAST ELEVATION



NORTH ELEVATION



SOUTH ELEVATION

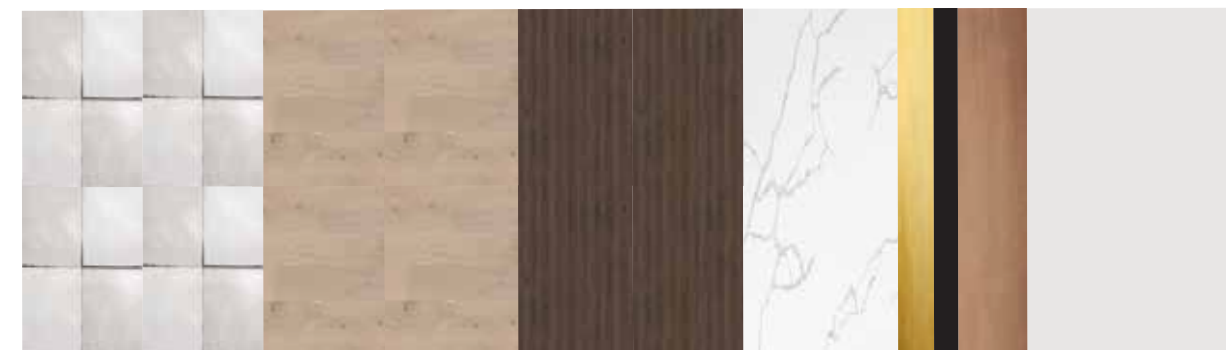

NORTH ISLAND ELEVATION



SOUTH ISLAND ELEVATION



SUB-ZERO
30" Designer
Column
Refrigerator

SUB-ZERO
24" Designer
Designer Wine
Storage

SUB-ZERO
30" Designer
Column Freezer
with Ice Maker



SUB-ZERO
24"
Undercounter
Refrigerator



COVE
24" Dishwasher
with Water
Softener




WOLF
24" Transitional
Drawer Microwave



WOLF
60" Dual Fuel Range - 6 Burners
and Infrared Dual Griddle




PERIGOLD
Diaw 26" Counter Stool
for Kitchen Island

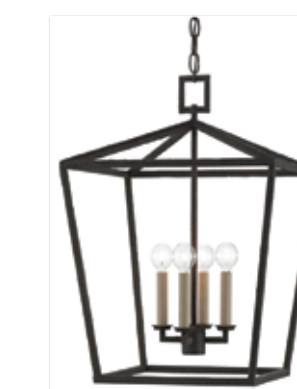

CURRY & COMPANY
Denison Black Small Lantern




HANDMADE
Ceramic Wall Vase

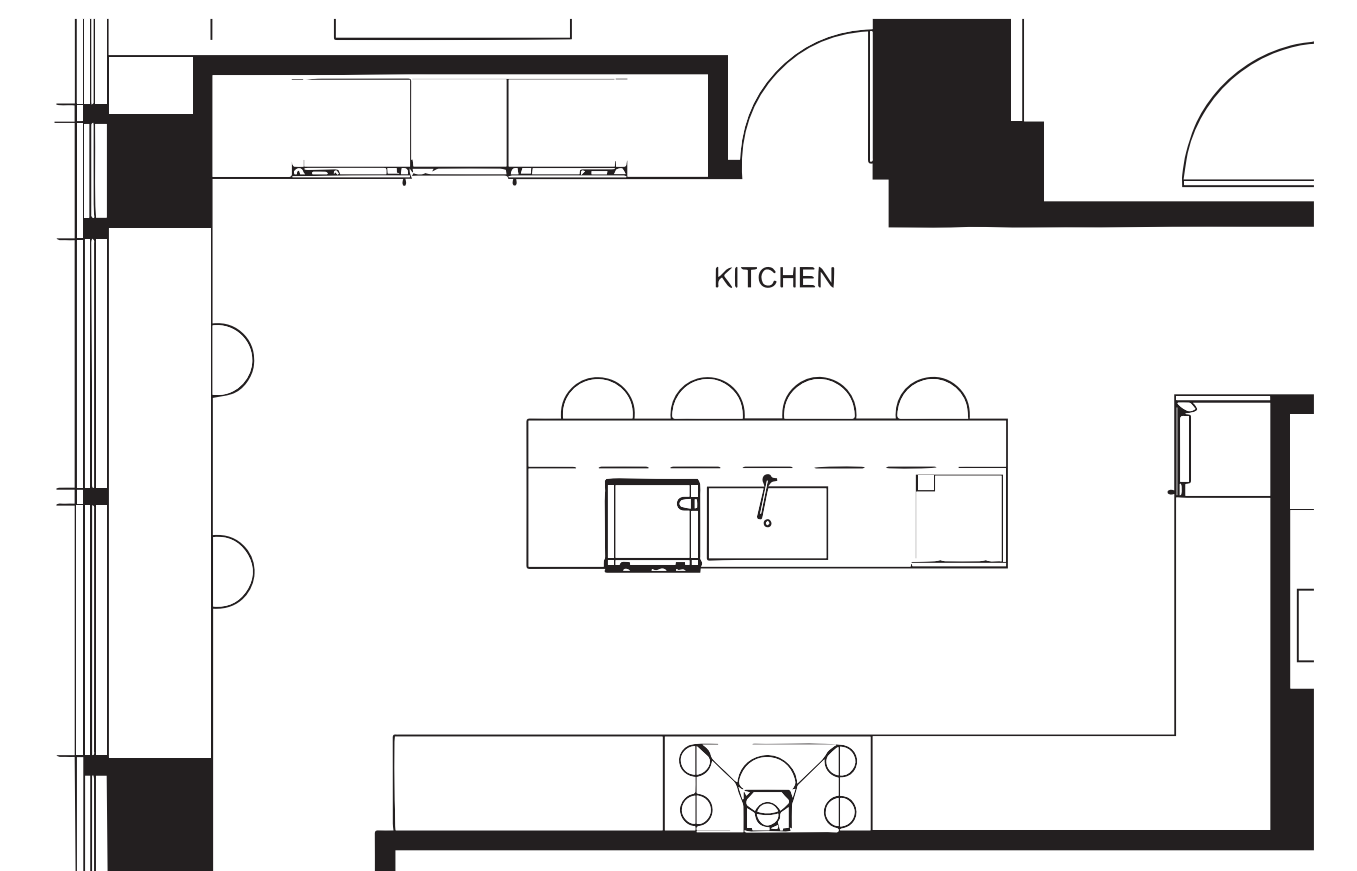

KITCHEN

SCALE 1/2"=1'-0

JENNIFER SANDORA/INTR 632/FALL 2020

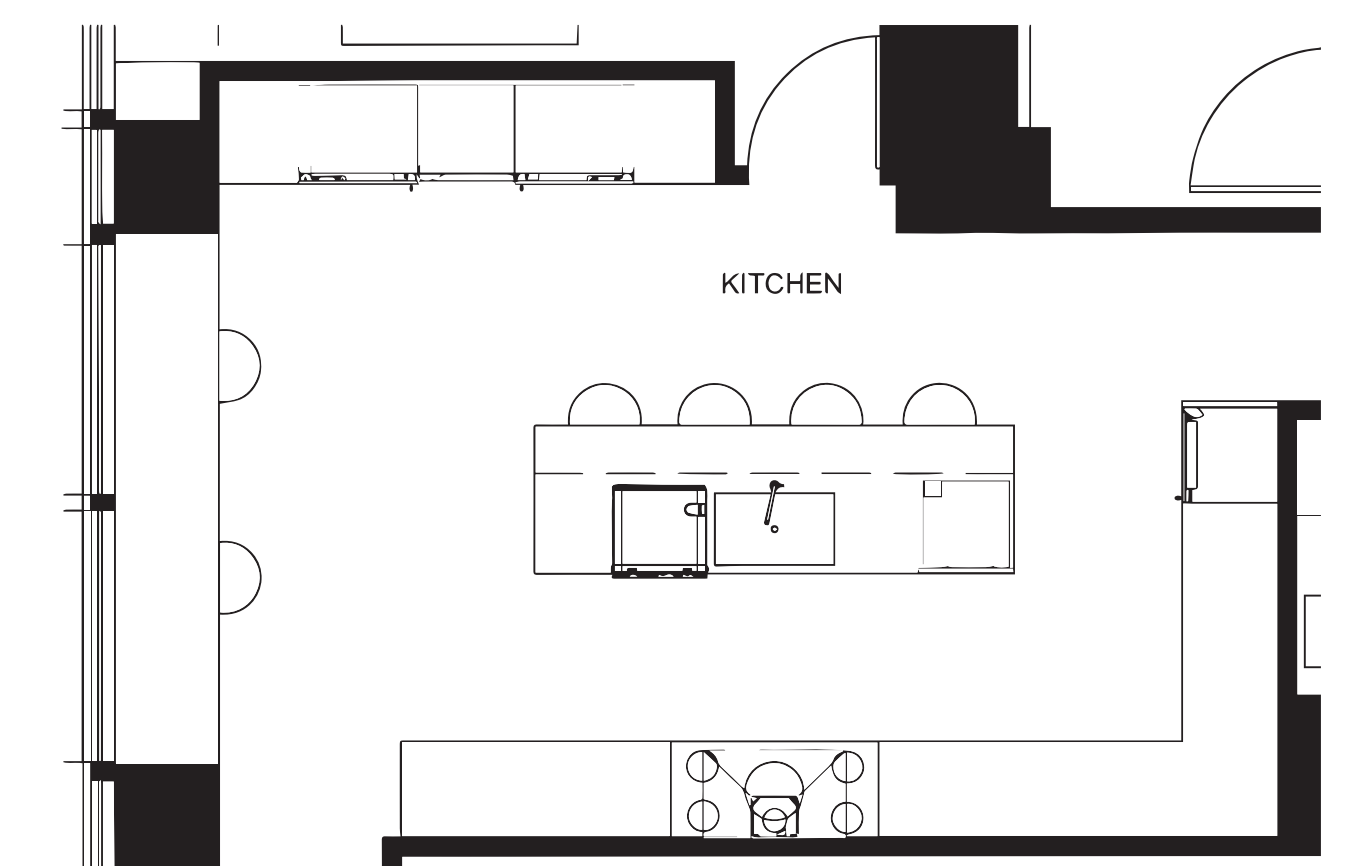

MUSIC ROOM

SCALE 1/2"=1'-0"


JENNIFER SANDORA/INTR 632/FALL 2020



WEST ELEVATION



NORTH ELEVATION

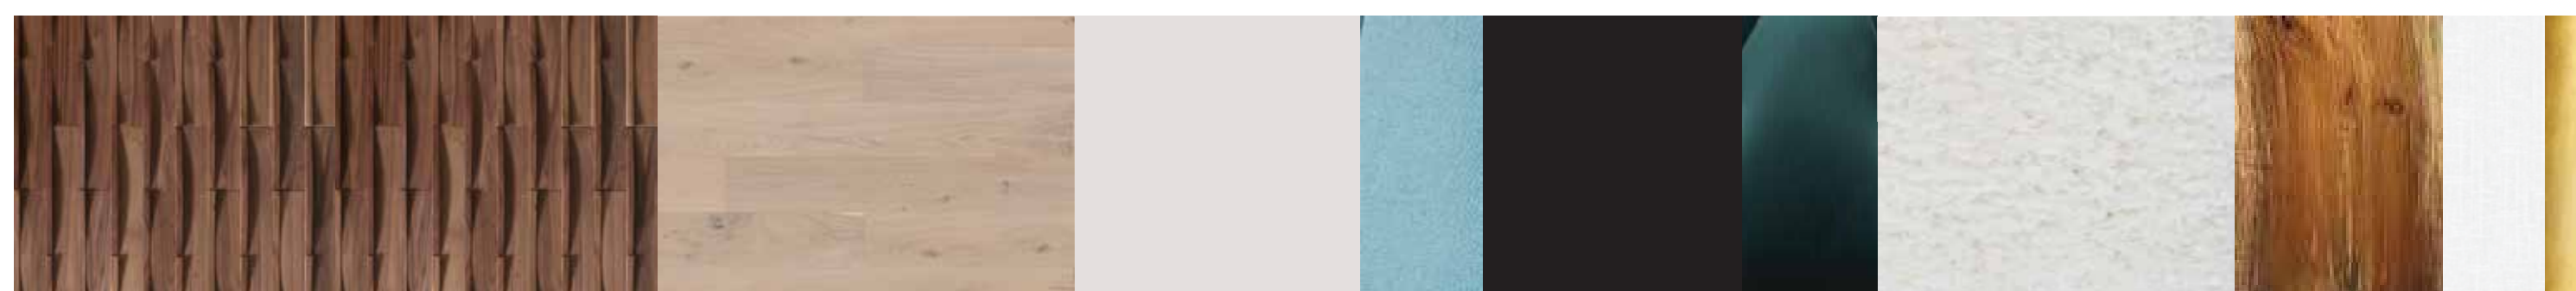


Special Semi-Hollowbody Electric Faded Whale Blue Guitar
PAUL REED SMITH

Jerry Garcia "Tiger" Guitar
DOUG IRWIN

1959 Heavy Relic Stratocaster Limited Edition Electric Guitar Aged Sherwood Green Metallic
FENDER

Jimmy Page Telecaster Electric Guitar Natural
FENDER

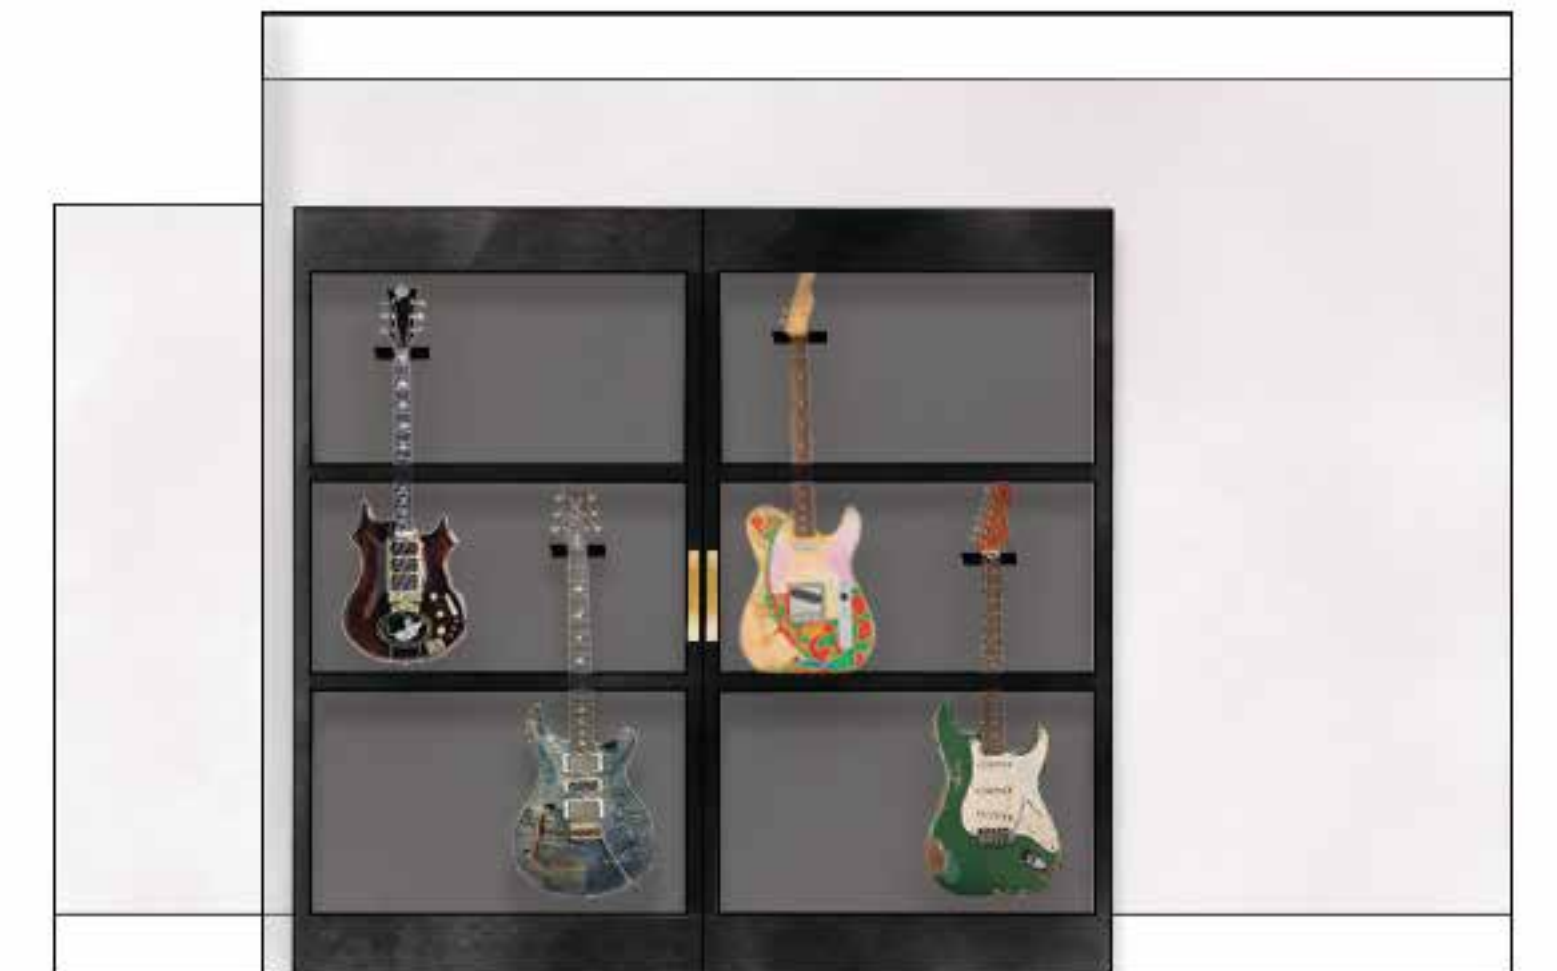

EAST ELEVATION



Lena Airchair
PIERRE PAULIN



Savion Sconce
ARTERIORS



65" Reverb Amp
FENDER



White Shag Carpet
BURKE DECOR



Standing Studio Upright Piano - Model 1098
STEINWAY




Electric Drum Set
ROLAND V-DRUMS



Live Edge Wooden Slab Countertop
HURRICANE WOODWORK




Carrie Tufted Bench, Peacock Velvet
ONE KINGS LANE

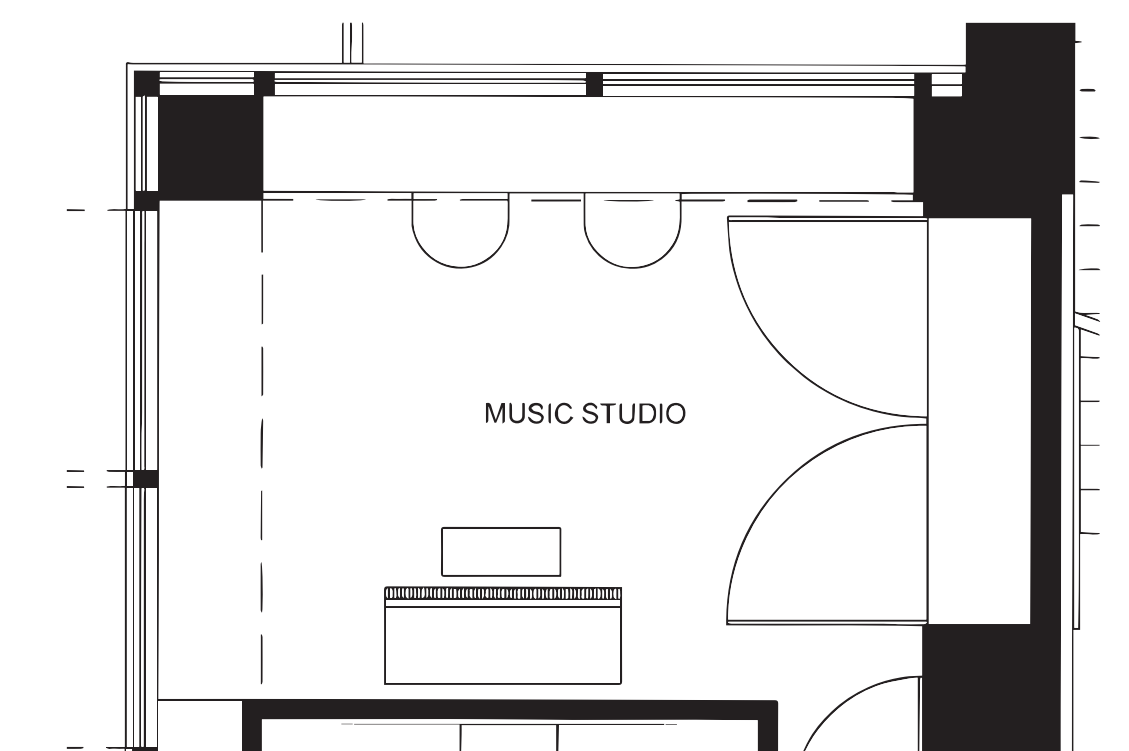

MASTER BEDROOM

SCALE 1/2"=1'-0

JENNIFER SANDORA/INTR 632/FALL 2020

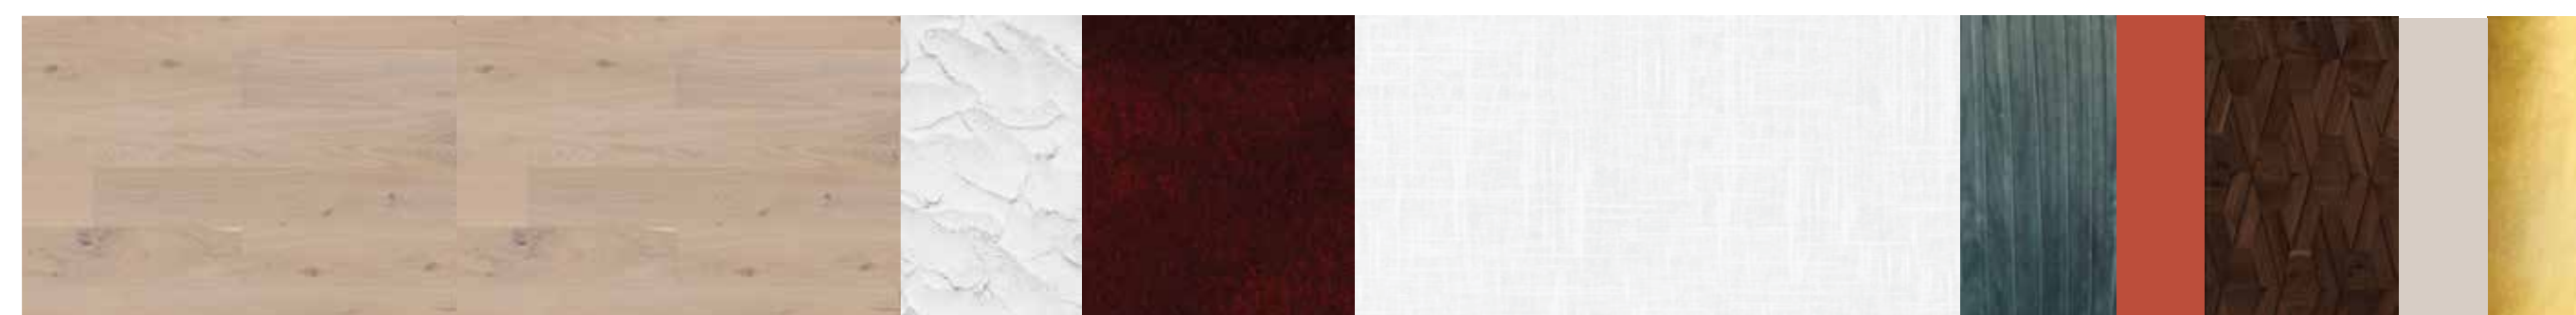

"BLUE NUDE"
Artist: Pablo Picasso



SOUTH ELEVATION



"DANCER IN RED" Oil on Canvas
Artist: Fabian Perez



California Shag Collection, White
SAFAVIEH



NORTH ELEVATION



Vilette Table Lamp
CURREY & COMPANY



Olivia Nightstand in Antique Brass
and Polished White Marble
BURKE DECOR




Cabrillo Side Table
SERENA & LILY



Zenda Orb Chandelier
CURREY & COMPANY



Helena Round Ottoman
NEW PACIFIC DIRECT

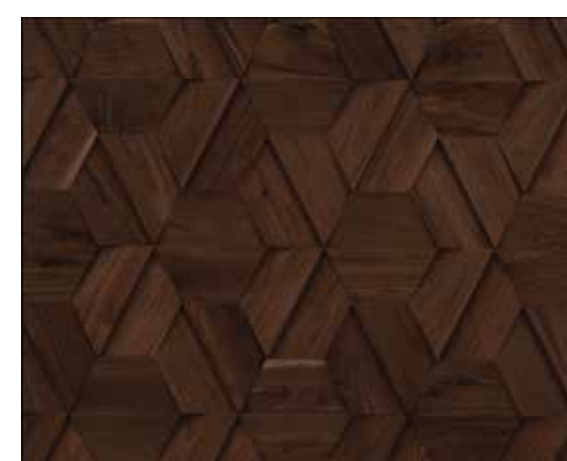

Celestio Legno - Jig Custom Headboard
DUCHATEAU



Parky Chair
SOHO HOME



Brookside Duvet Cover
SERENA & LILY



James Modern Classic Beige Performance Brown Oak
Wood Chaise Lounge
KATHY KUO



Exotic Brown and White Cowhide
COWHIDES INTERNATIONAL

