



## MEMORIALIZING THE TRANSCIENCE


*Enhancing the journey between destination  
for Afghan refugees*

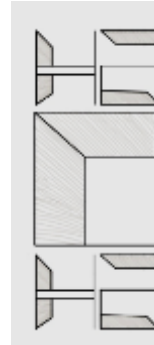

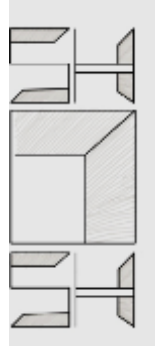

## MEMORIALIZIZING THE TRANSCIENCE



*Enhancing the journey between destination  
for Afghan refugees*

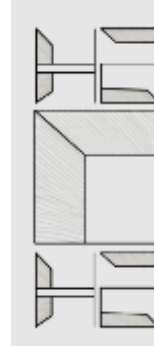




## REFUGEE COMMUNITY



- what would a refugee need to feel a sense of belonging?
- How can one feel empowered, involved and attached to the space?
- How can we make their experience rich and meaningful?

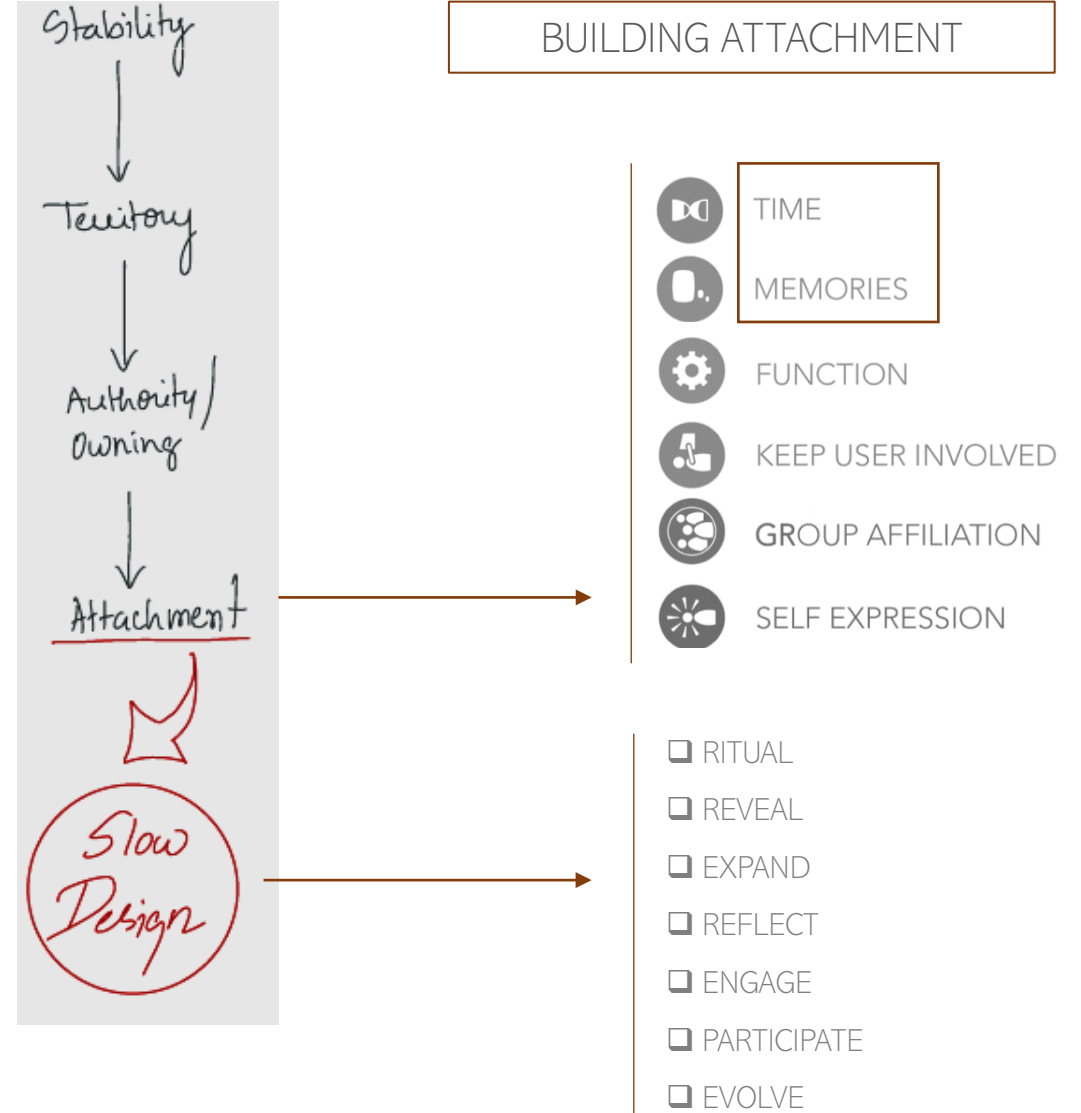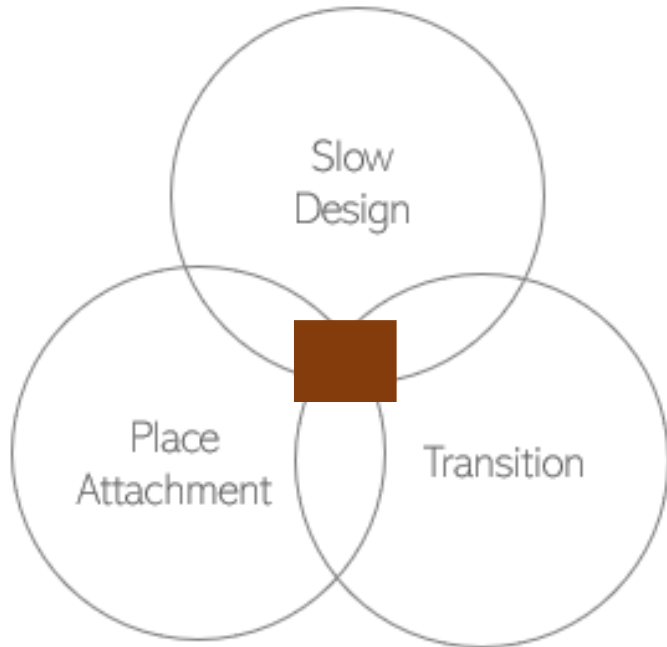

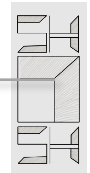


## HOST COMMUNITY

- How can this space be welcoming to the Mantua neighborhood and Drexel community along with the refugee population?
- How can we encourage interaction and collaboration between the three communities?

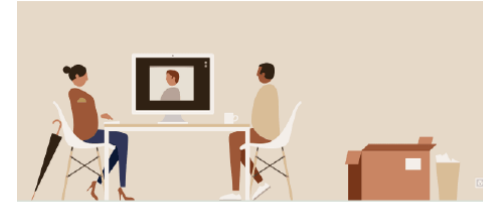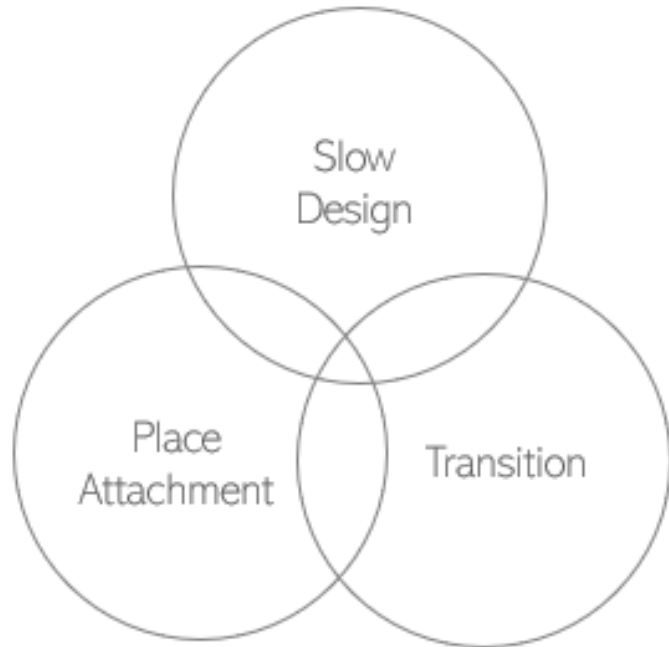

**CHAT & CONVERSE**

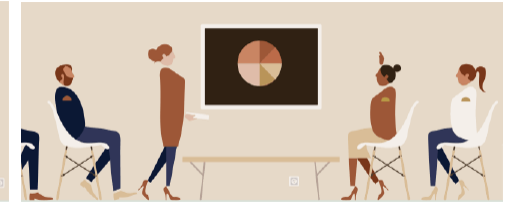


**SHOW & TELL / PRESENTATION**



**CONTEMPLATE**



**CREATE**

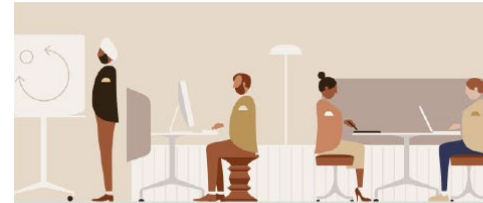

**DIVIDE & CONQUER**



**HUDDLE**

- Decentralized programming
- Free flowing, flexible , adaptable
- Navigating one's way through activated circulation spaces
- Encouraging Chance encounters
- Visual connections



# INSPIRATION FROM CULTURE

## PUBLIC BUILDINGS






- ❑ COLOR
- ❑ MONUMENTALITY
- ❑ EXTERIORIZATION
- ❑ HEIGHT
- ❑ GEOMETRY

## PRIVATE

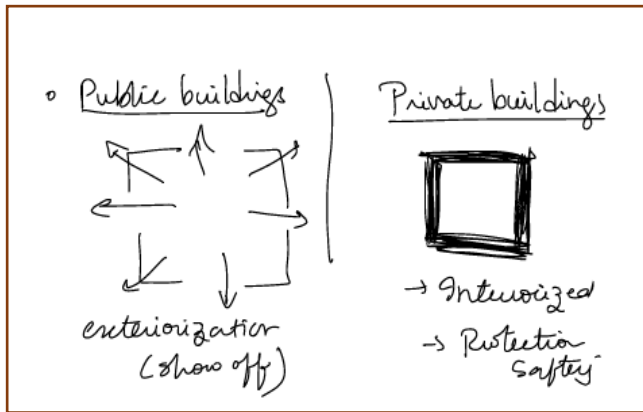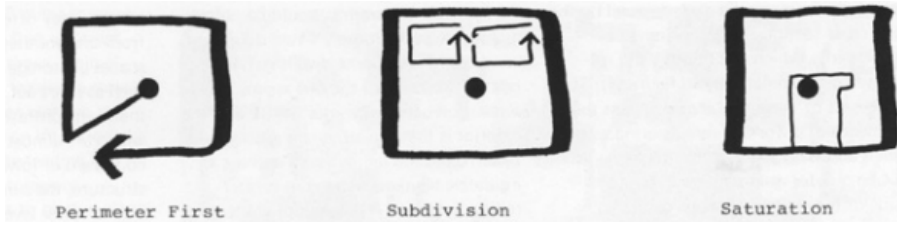

ENCIRCLEMENT


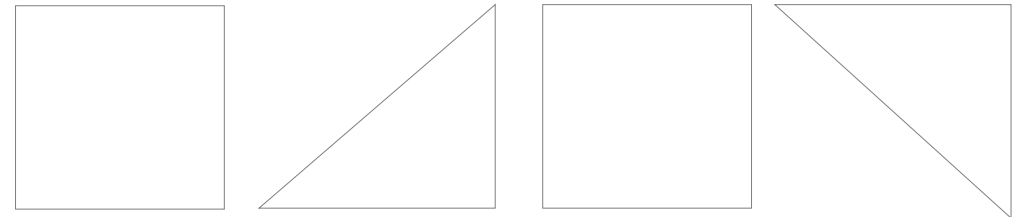
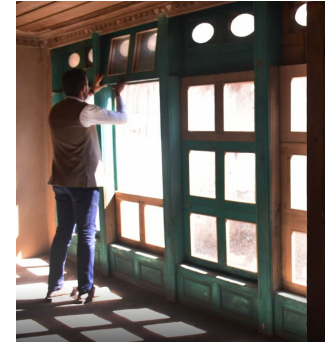


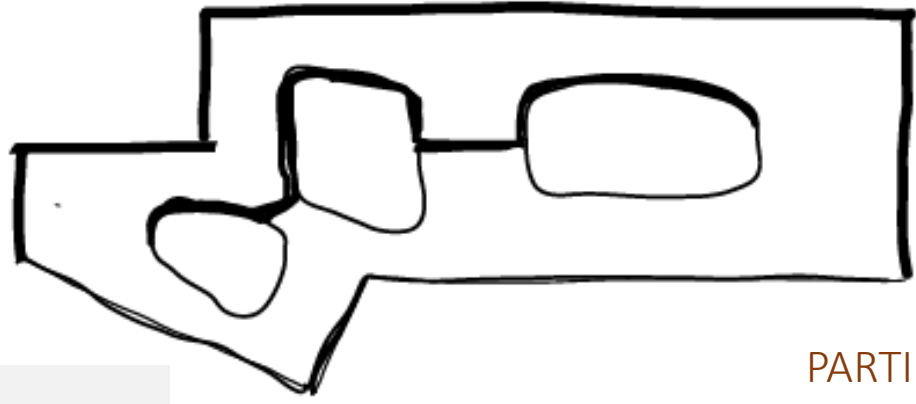




PARTI




CONCEPTUAL COLLAGE

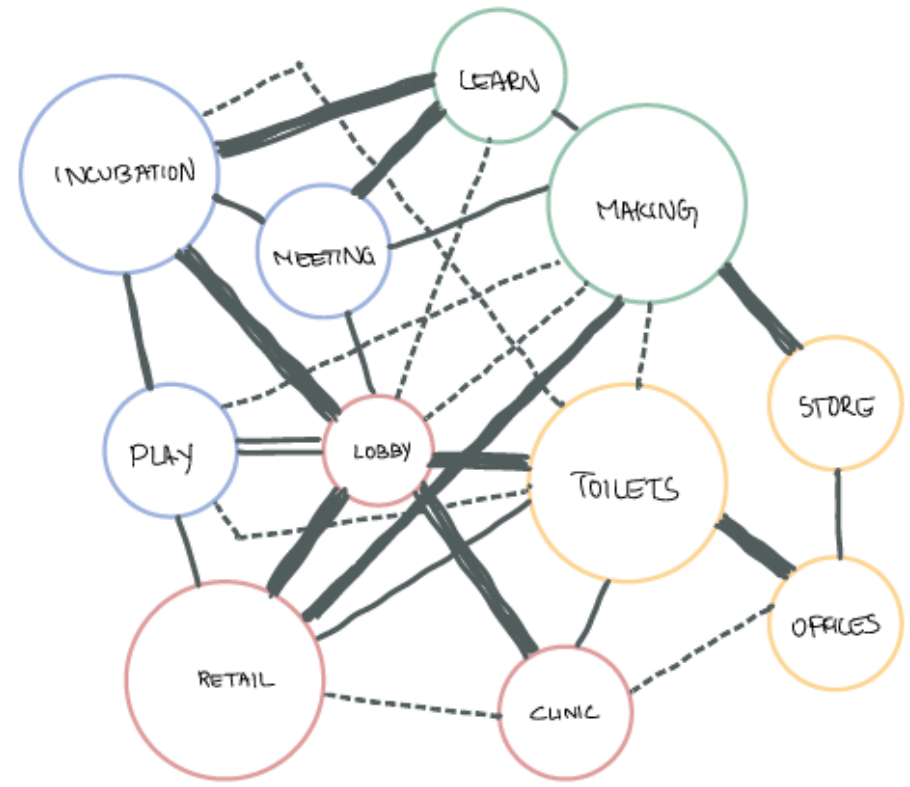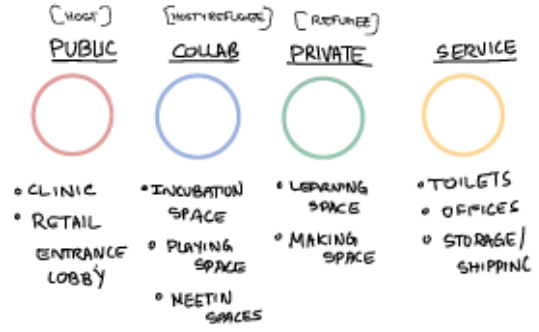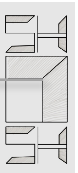

## BROAD BLOCKING

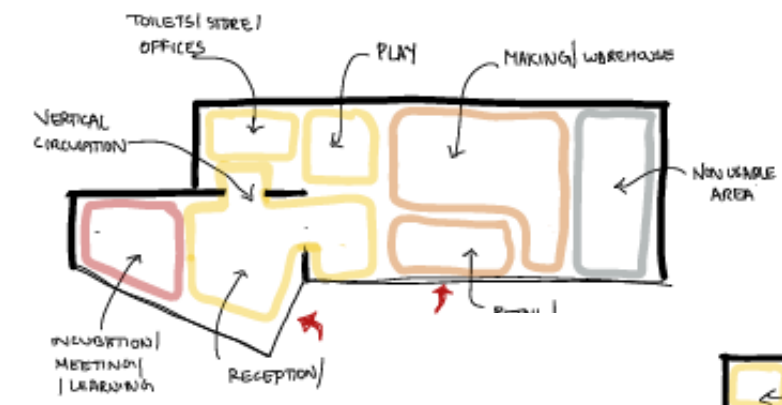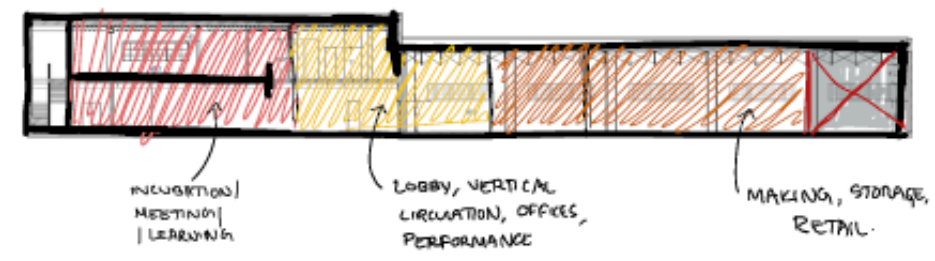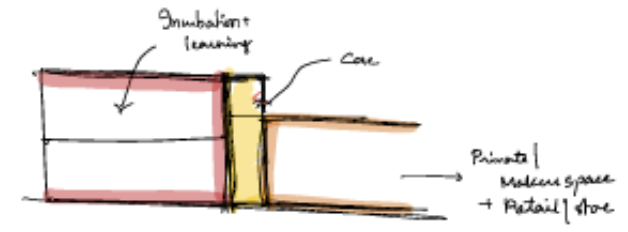


LEVEL 1

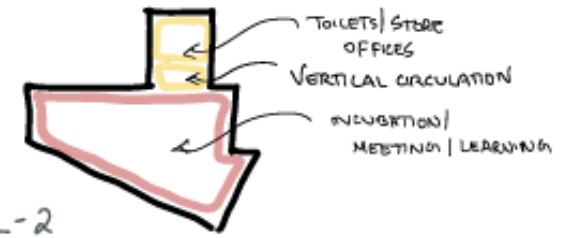

LEVEL -2

# FIRST FLOOR PLAN



SCALE 1/8" = 1'

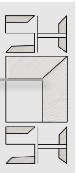



# SECOND FLOOR PLAN



SCALE 1/8" = 1'

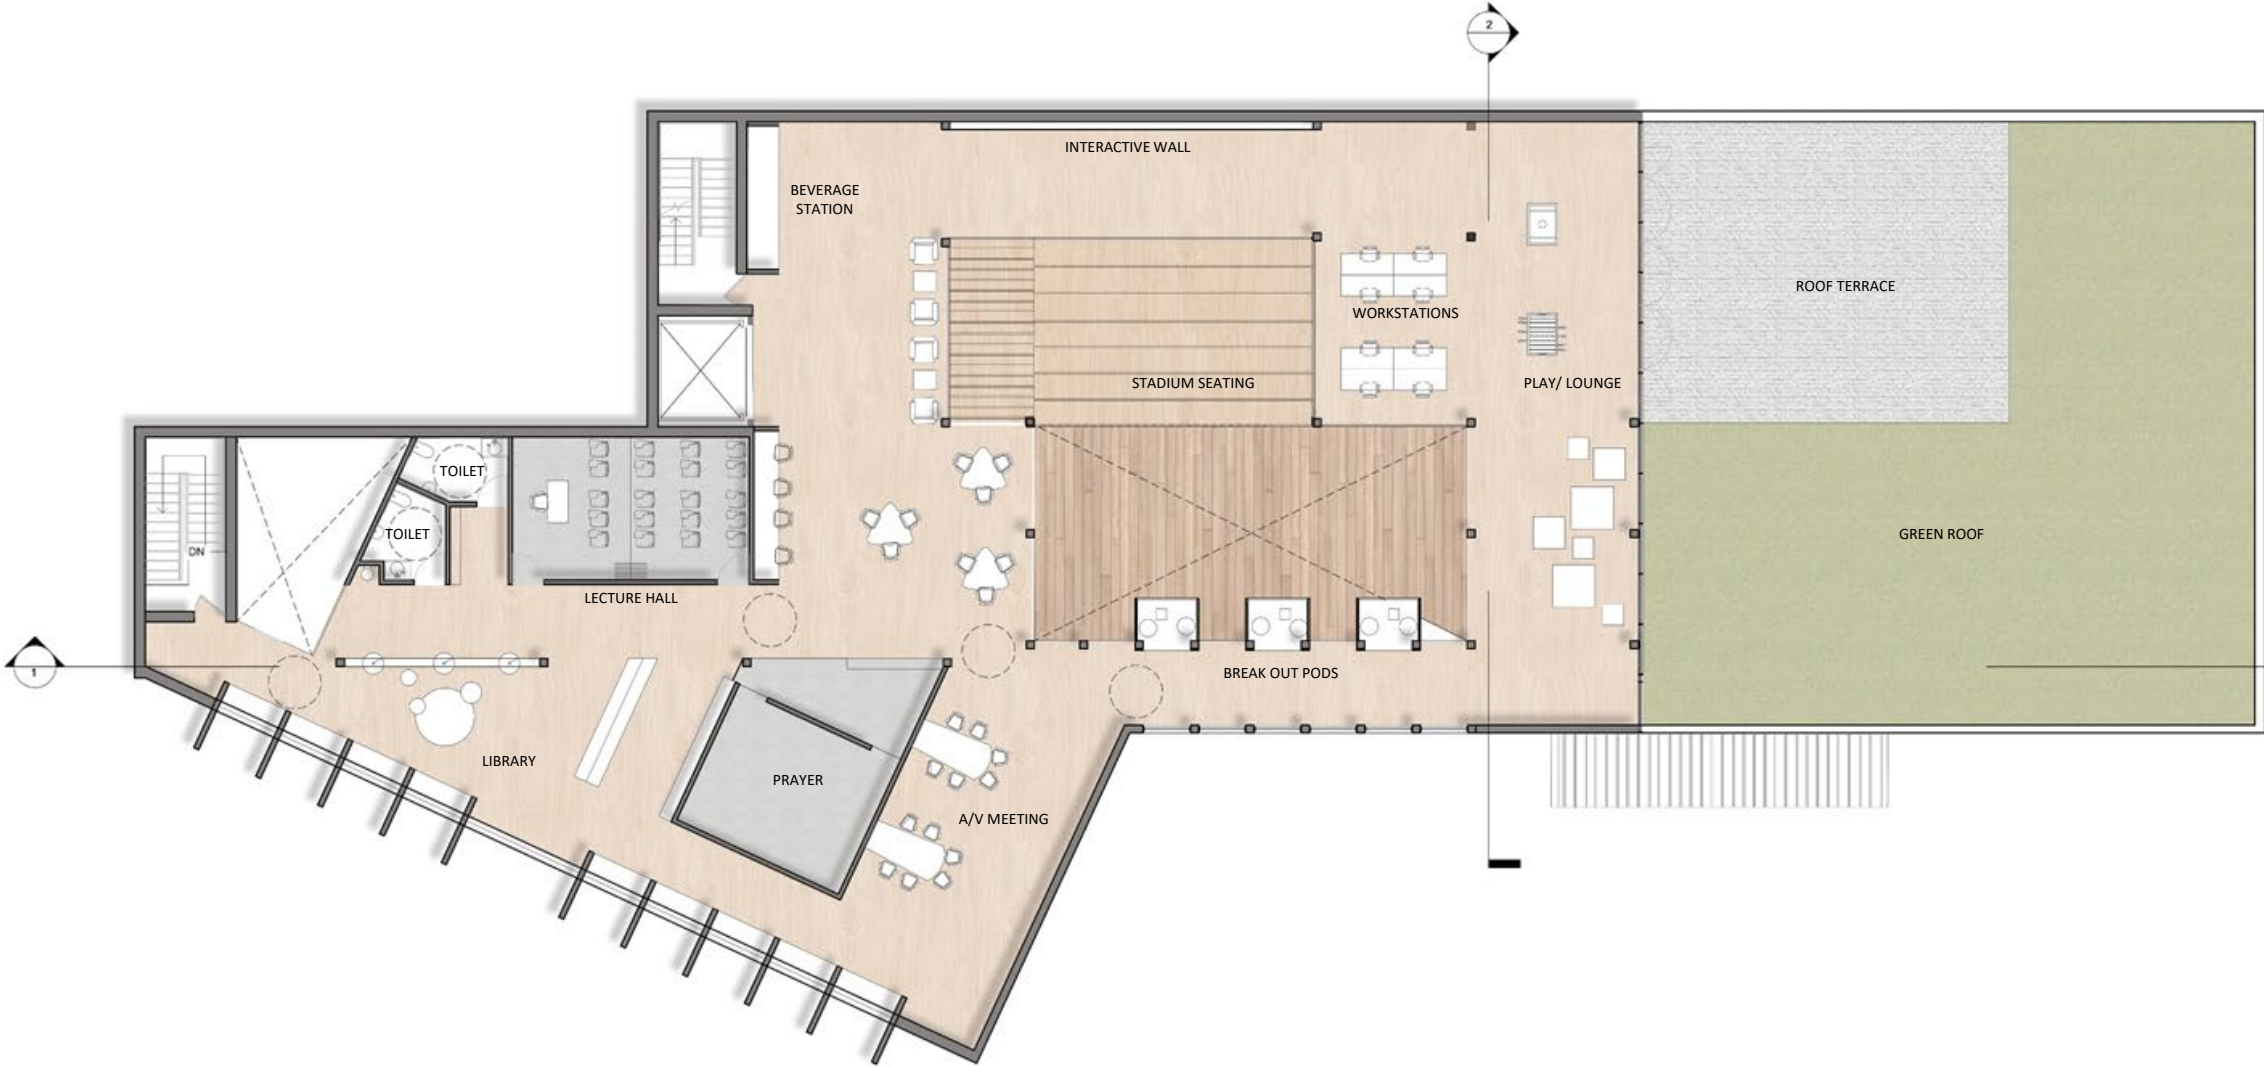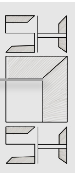

0 6 12 18 24 30 FT



# FIRST FLOOR - RCP

SCALE 1/8" = 1'

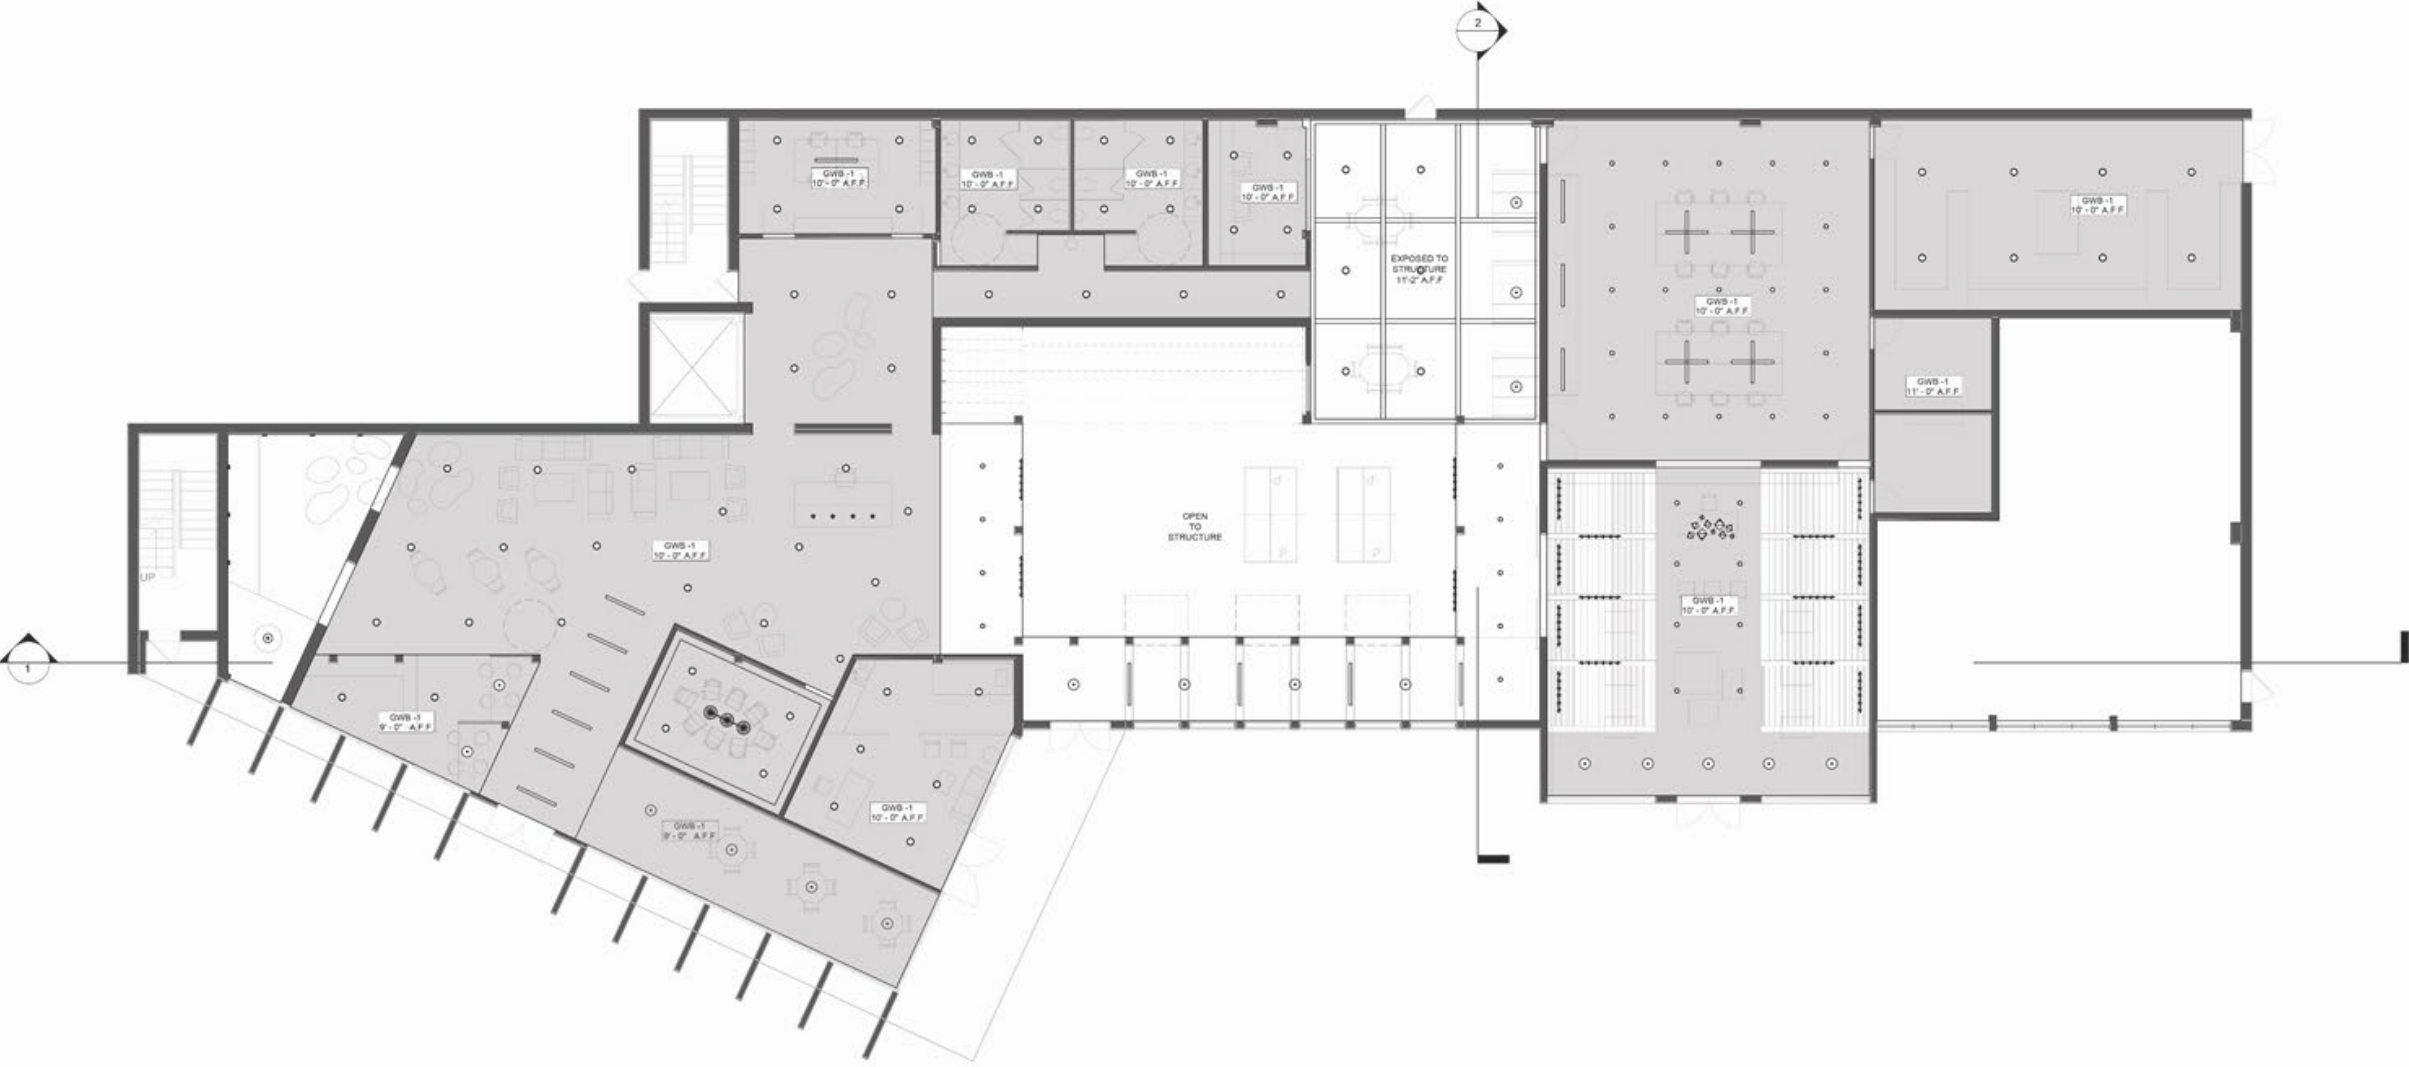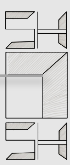




# SECOND FLOOR - RCP

SCALE 1/8" = 1'

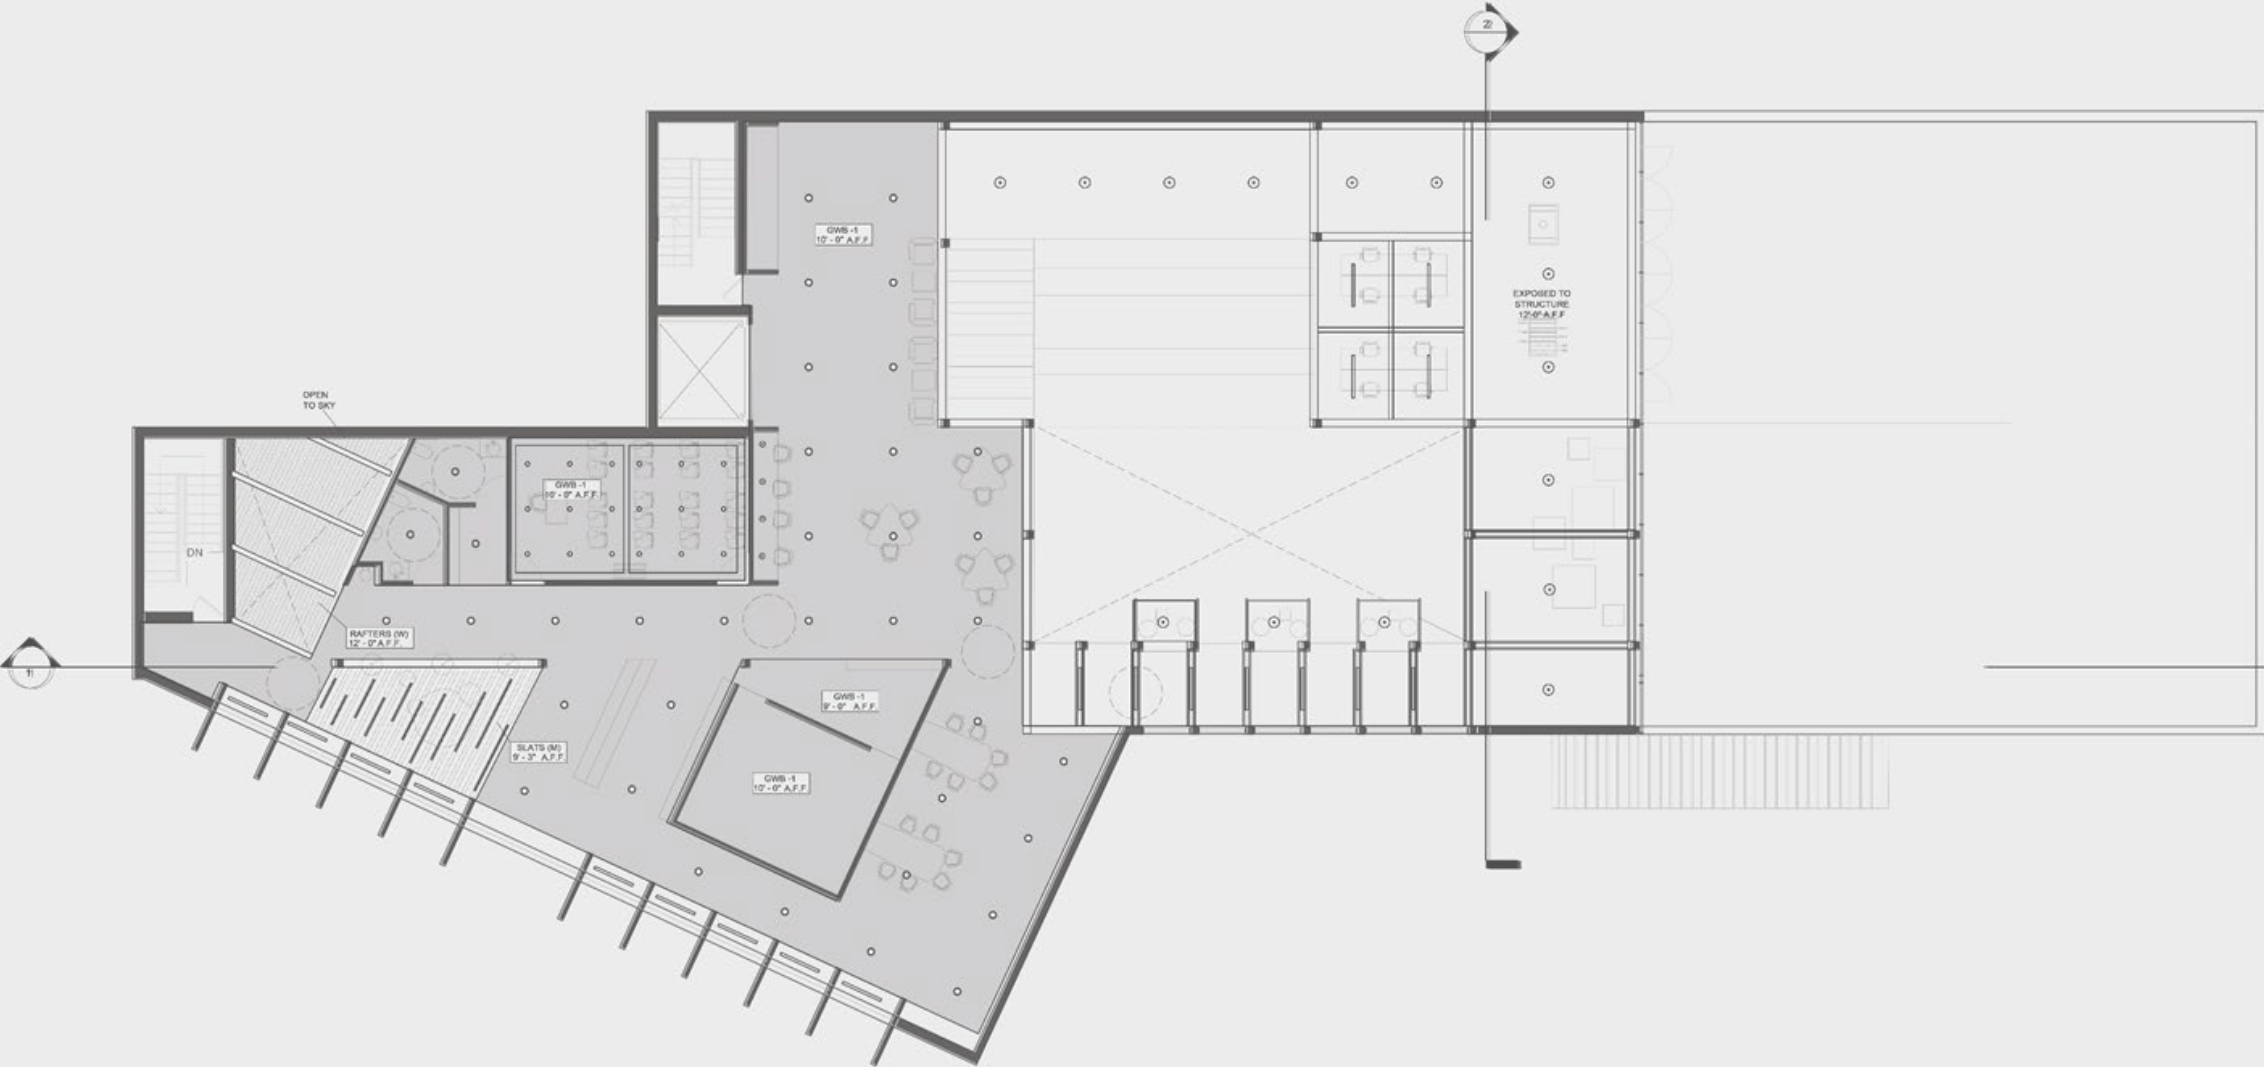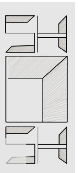




# LONGITUDINAL SECTION


SCALE 1/8" = 1'

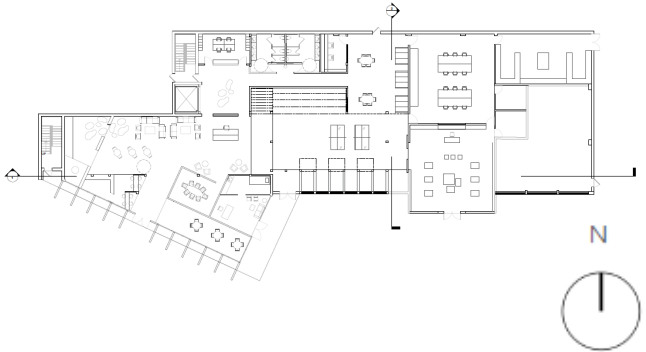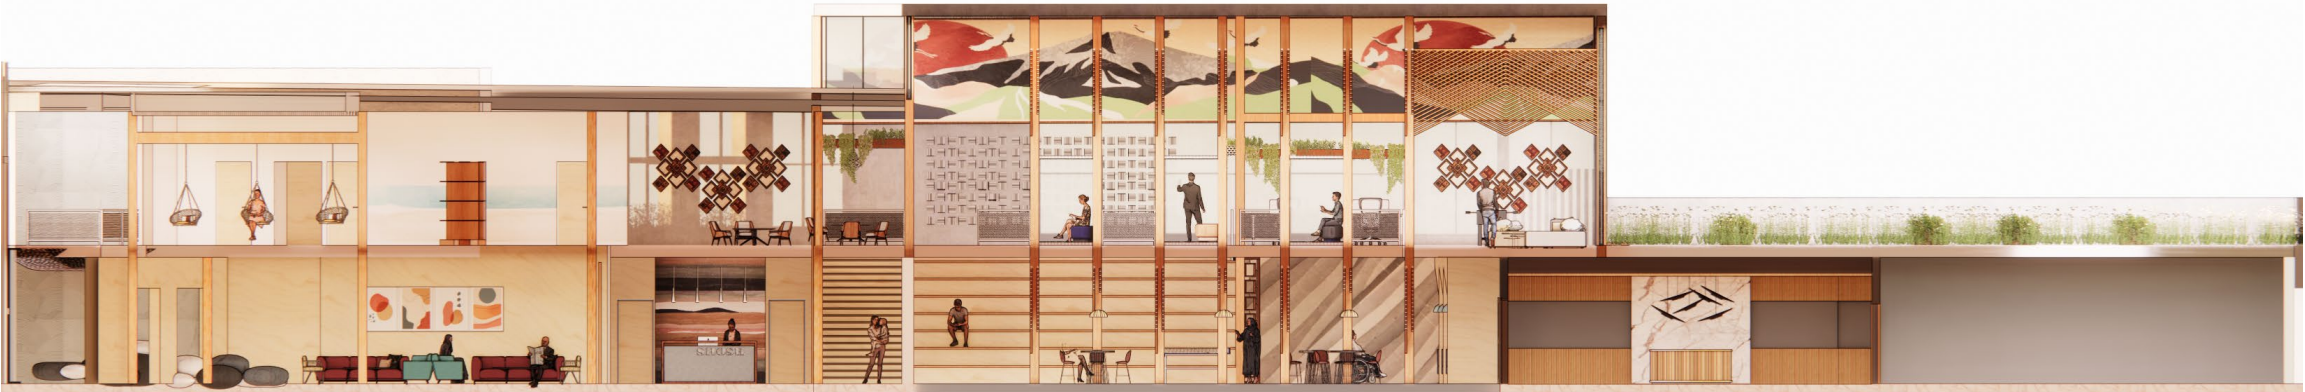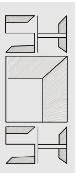


# CROSS SECTION

SCALE 1/4" = 1'

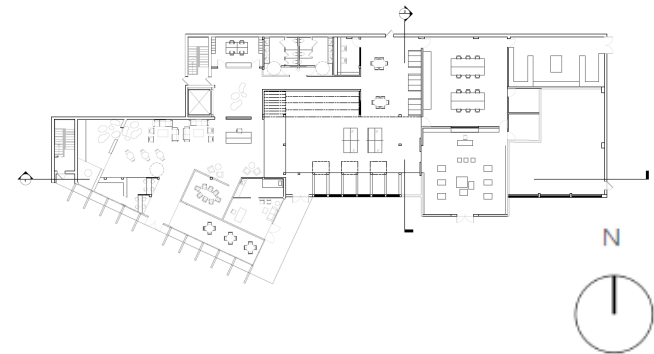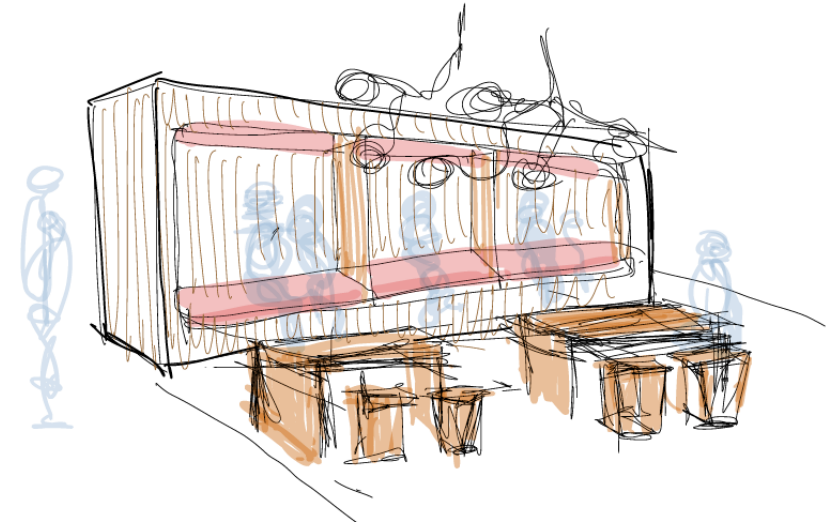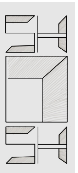

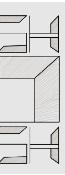

TIME | MEMORIES

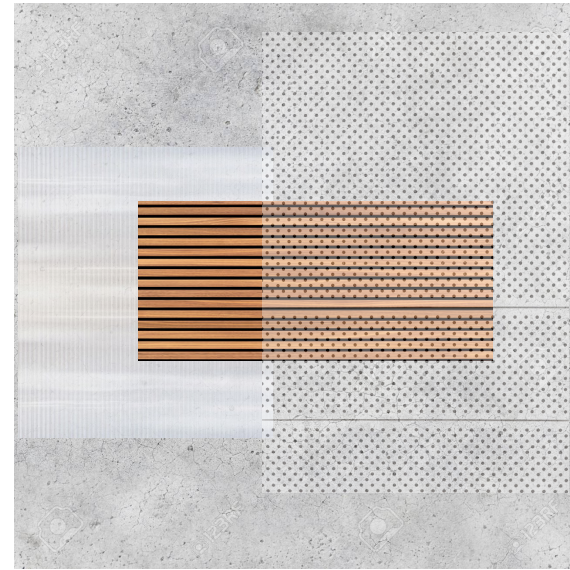


POROSITY | PERMEABILITY





WOOD

# LOBBY PERSPECTIVE


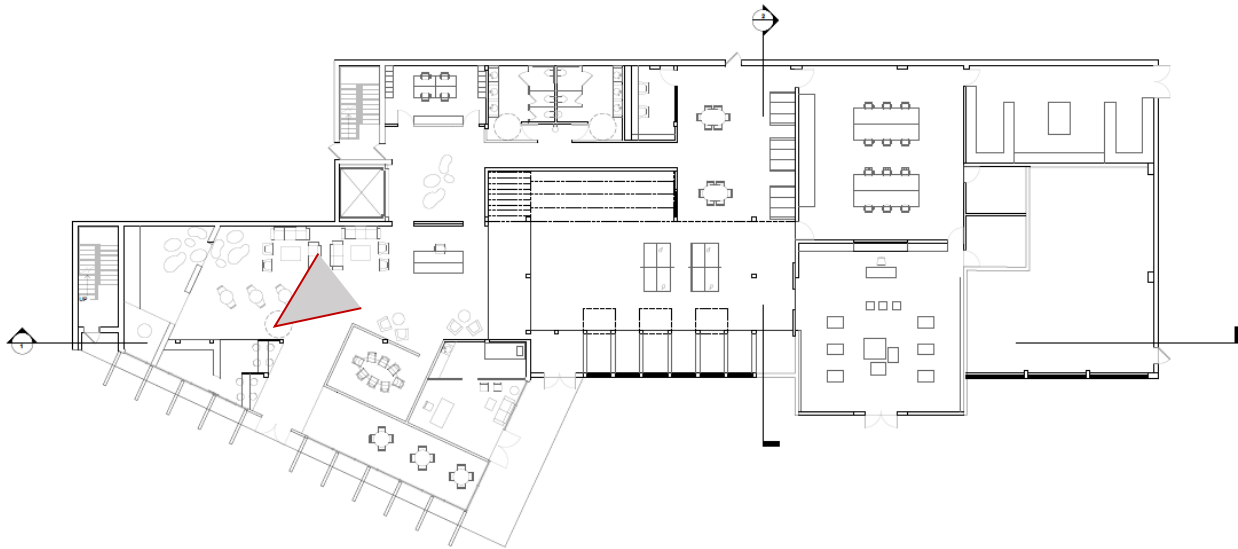










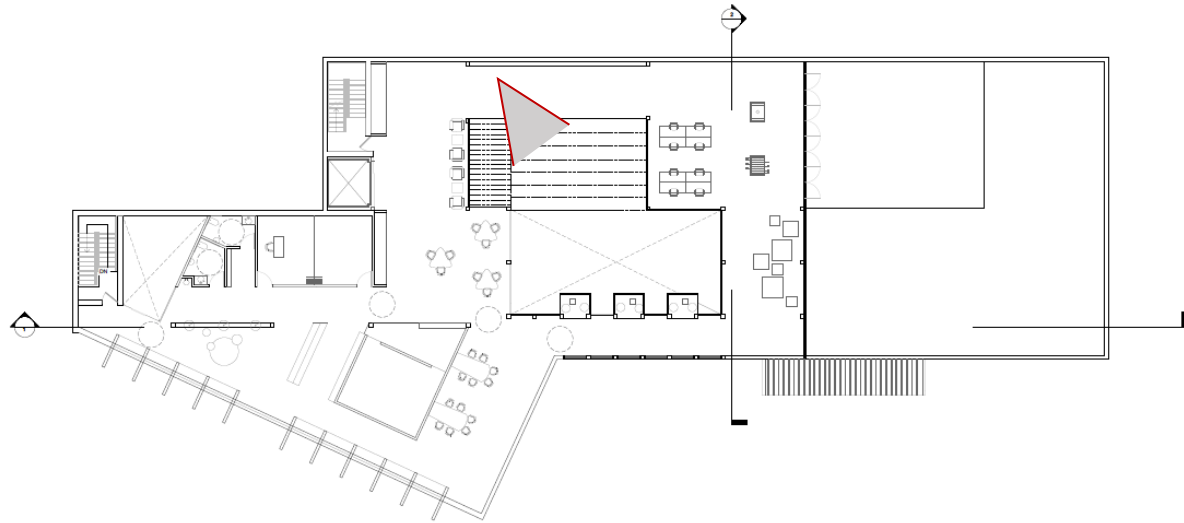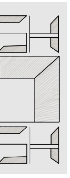

# LOBBY PERSPECTIVE

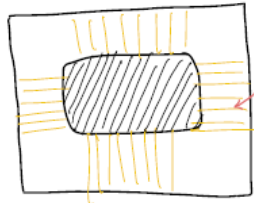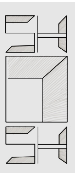

Circulation around program spaces

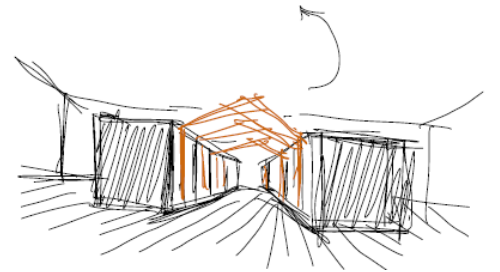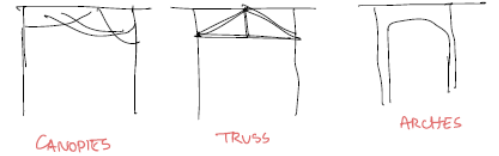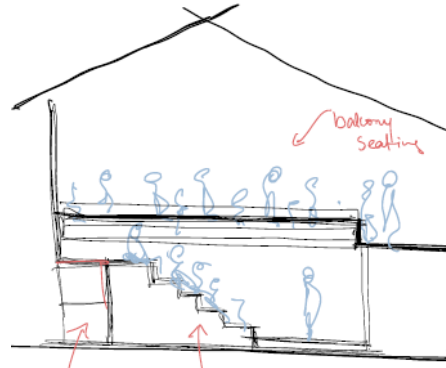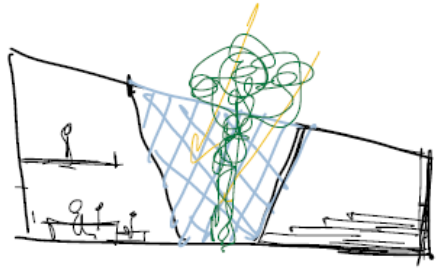


## RITUAL :

- EVERCHANGING WALLS




(cultivating a ritual)




Interlocking / interchangeable wooden elements

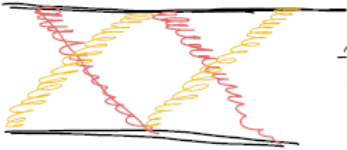

Replacable dyed fabric installations

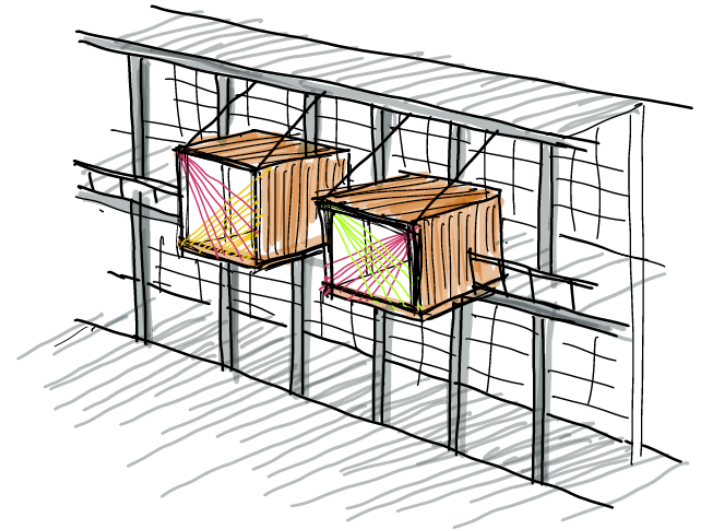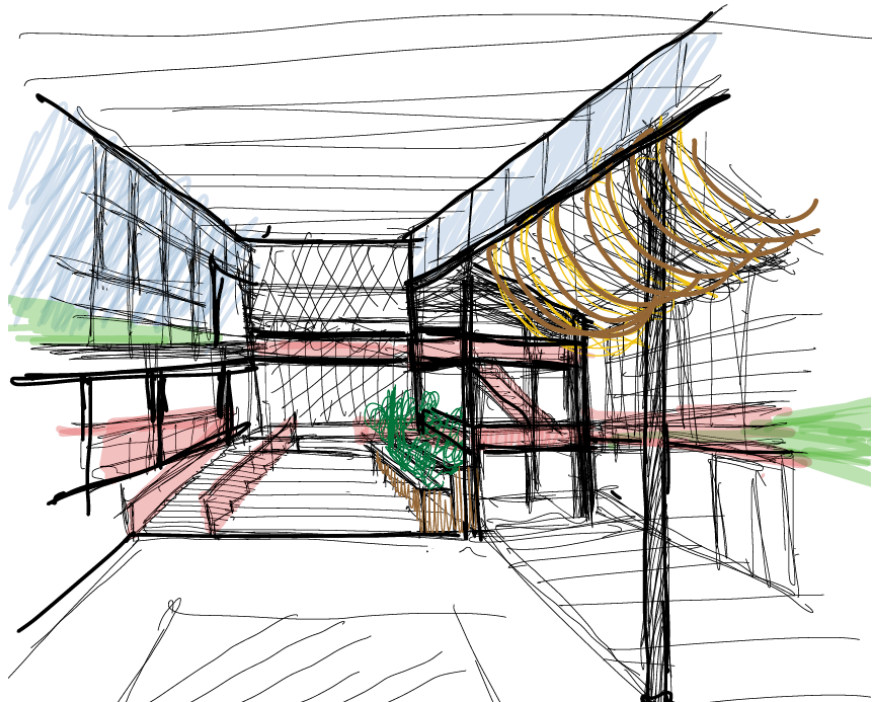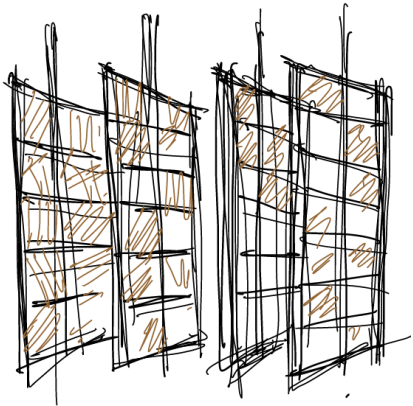



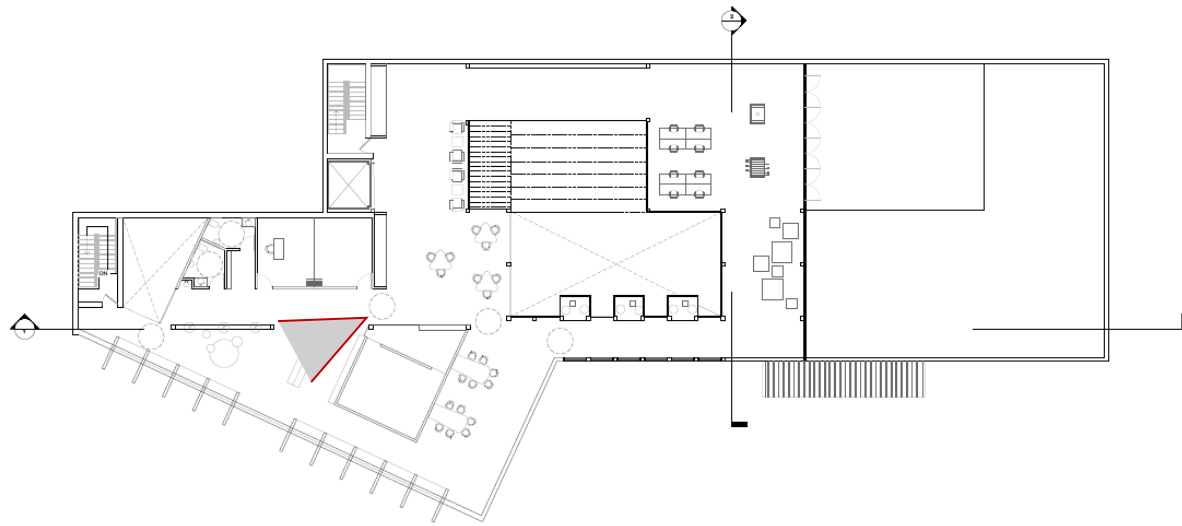



# STRIUM SECTIONAL PERSPECTIVE




JULY 30<sup>TH</sup> - 7:30 AM

# ATRIUM SECTIONAL PERSPECTIVE




JULY 30<sup>TH</sup> – 10:30 AM


# DETAIL : EXTERIOR SHADING DEVICE

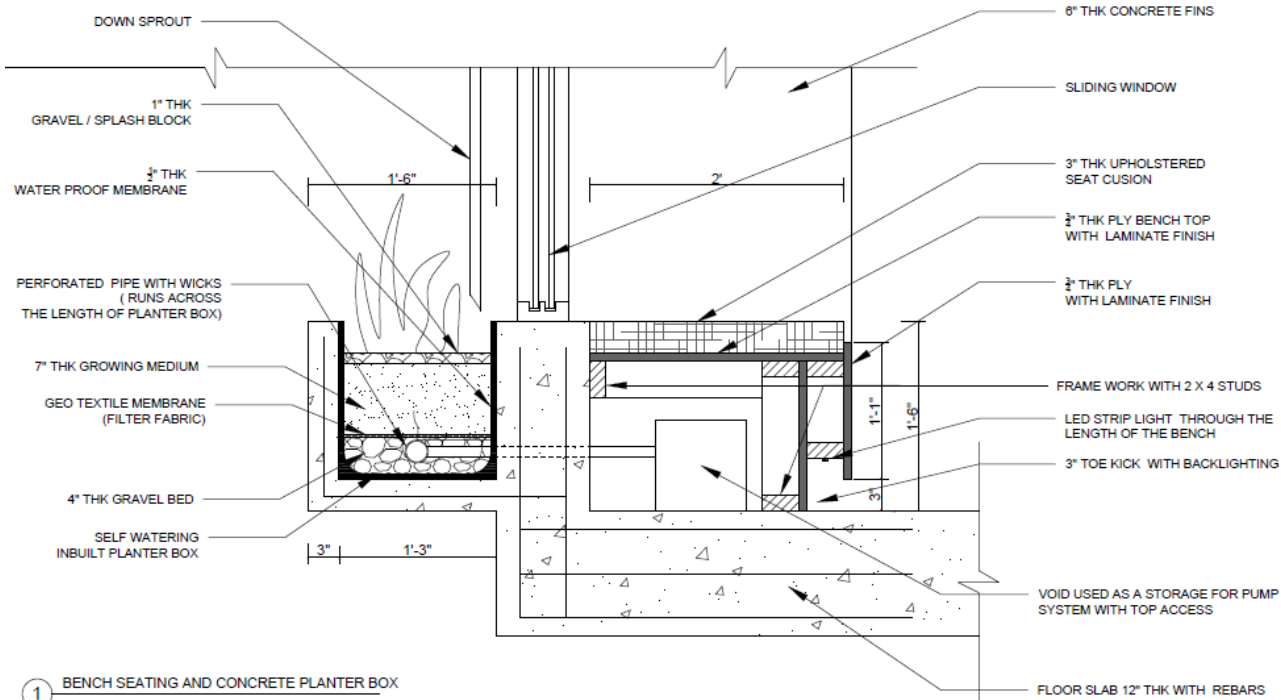


1 BENCH SEATING AND CONCRETE PLANTER BOX

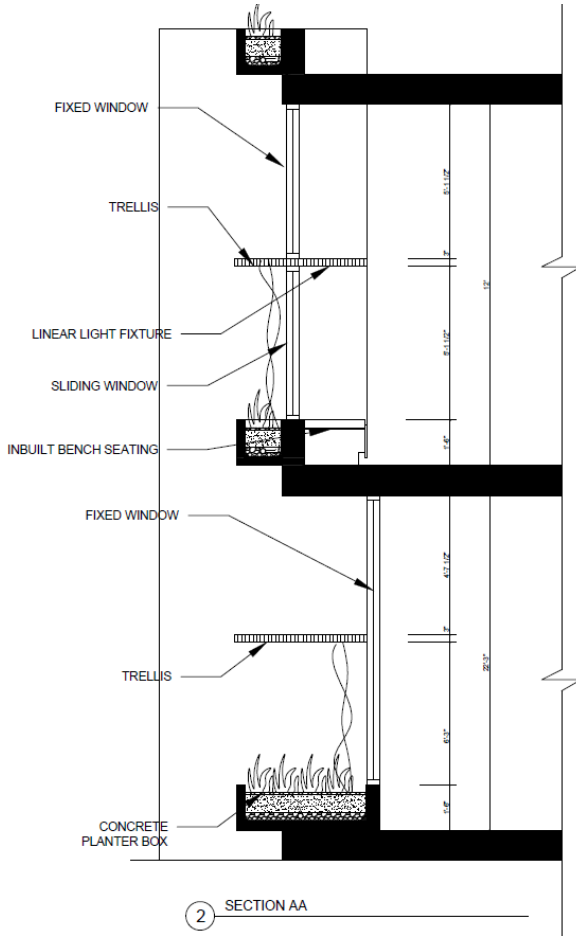

2 SECTION AA

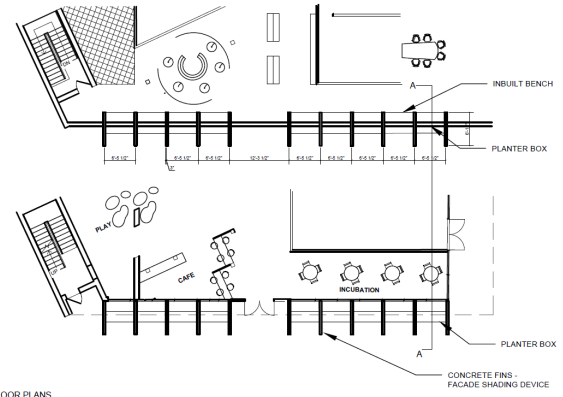

1 FLOOR PLANS

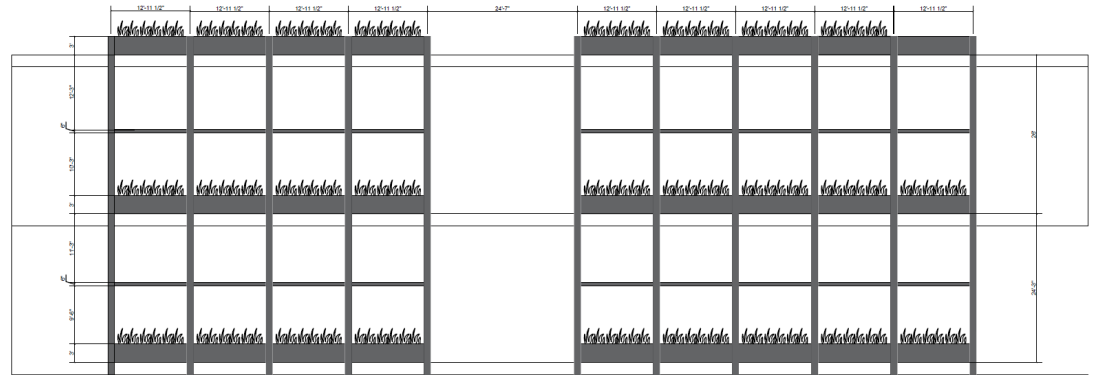





THANK YOU

