





ARCHITECTURE DETAIL

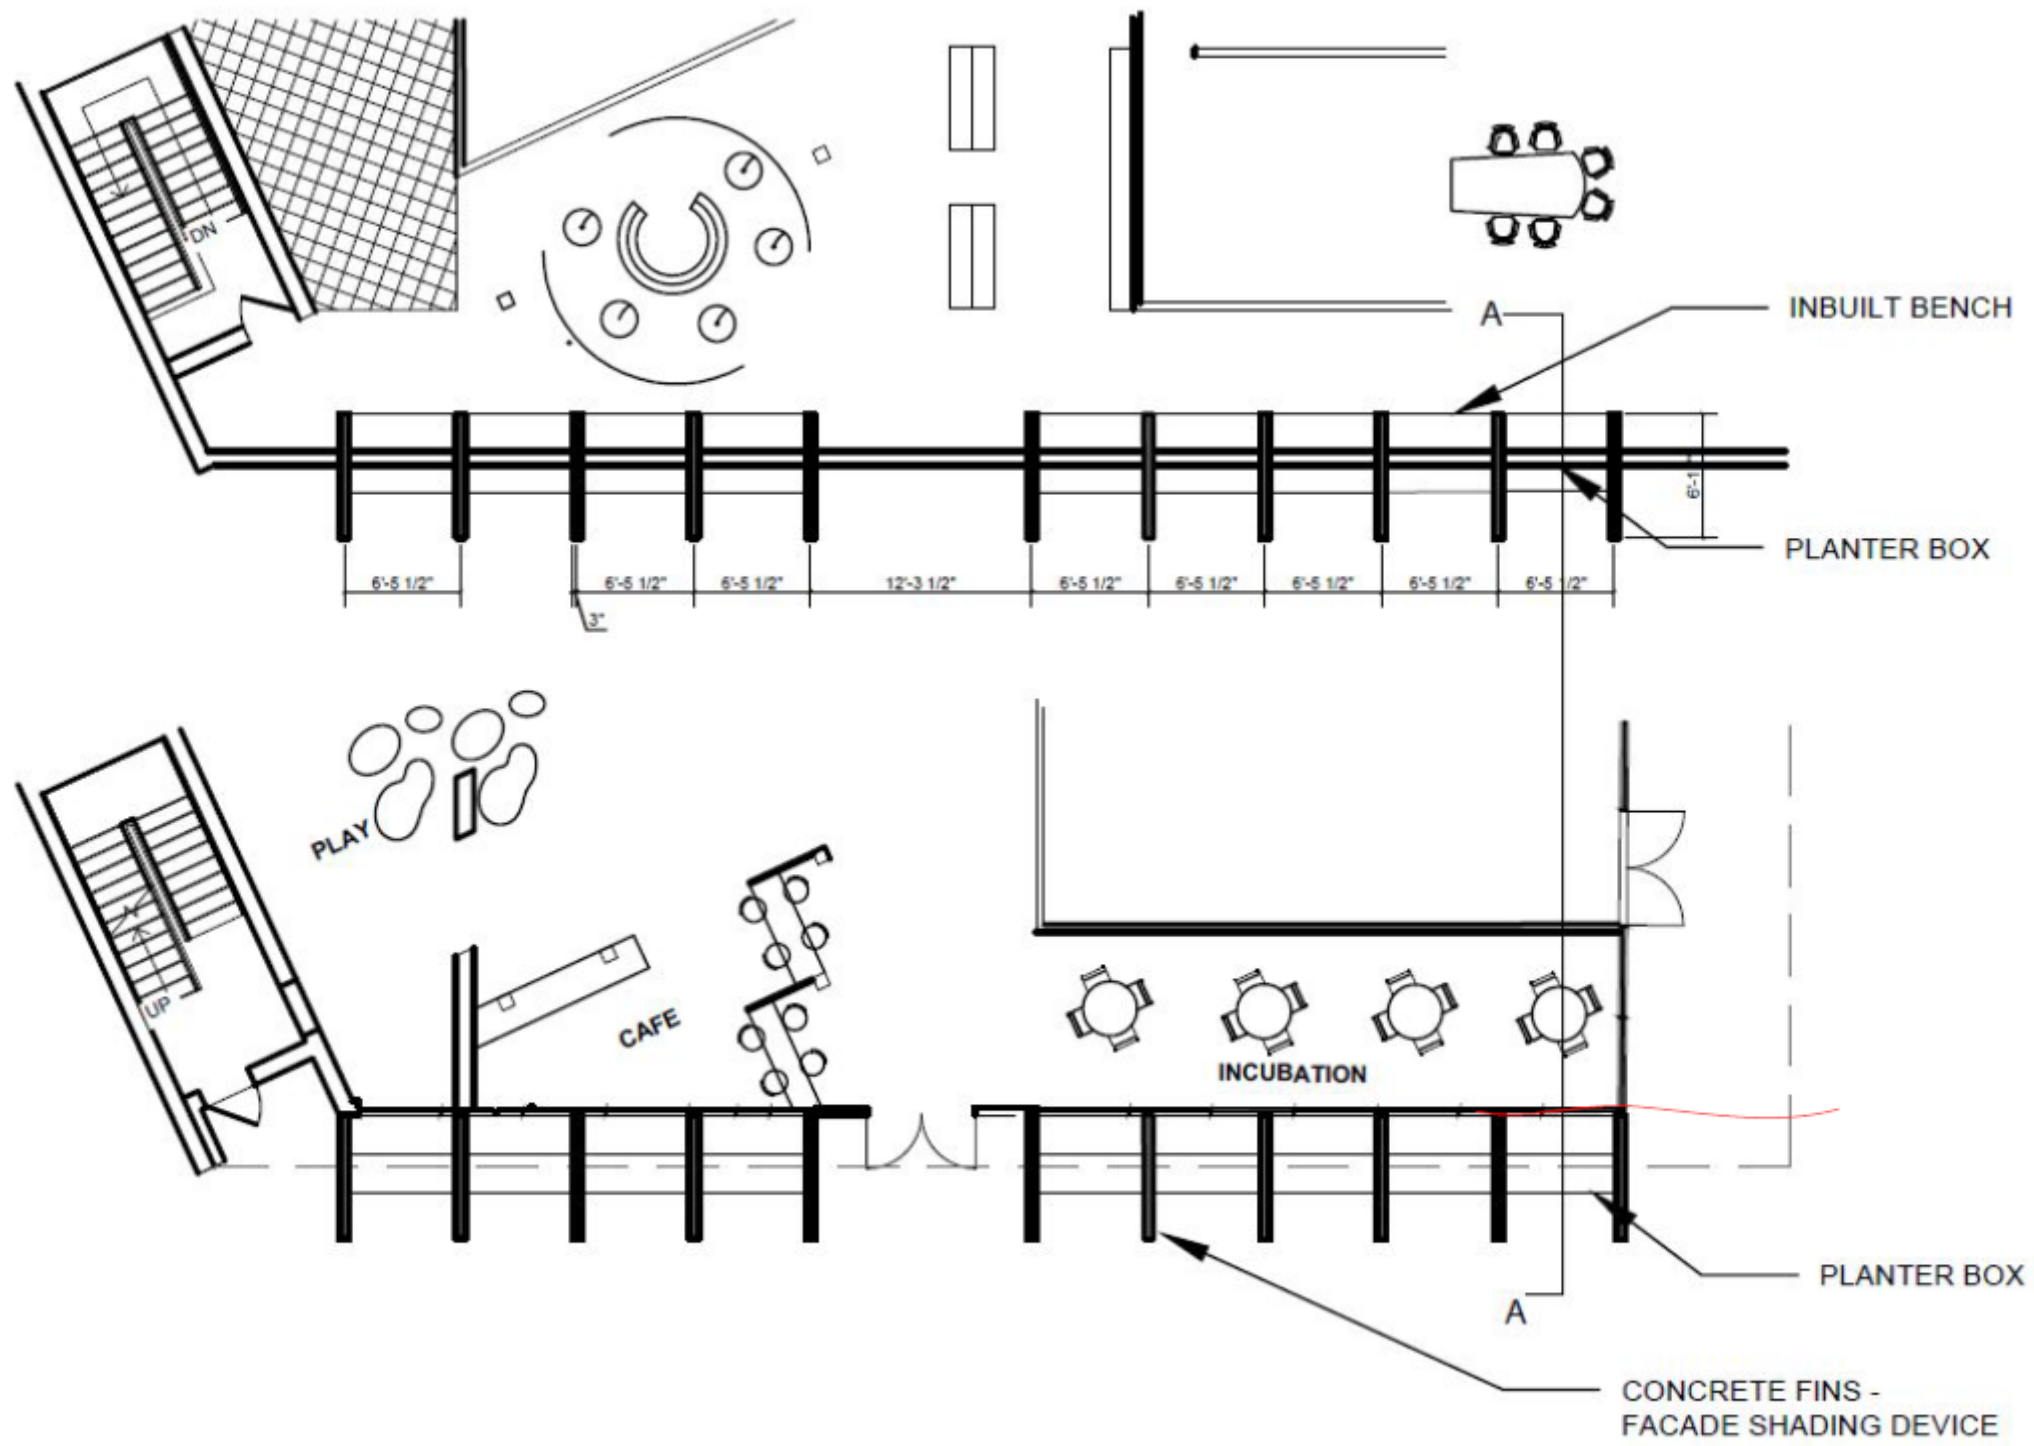

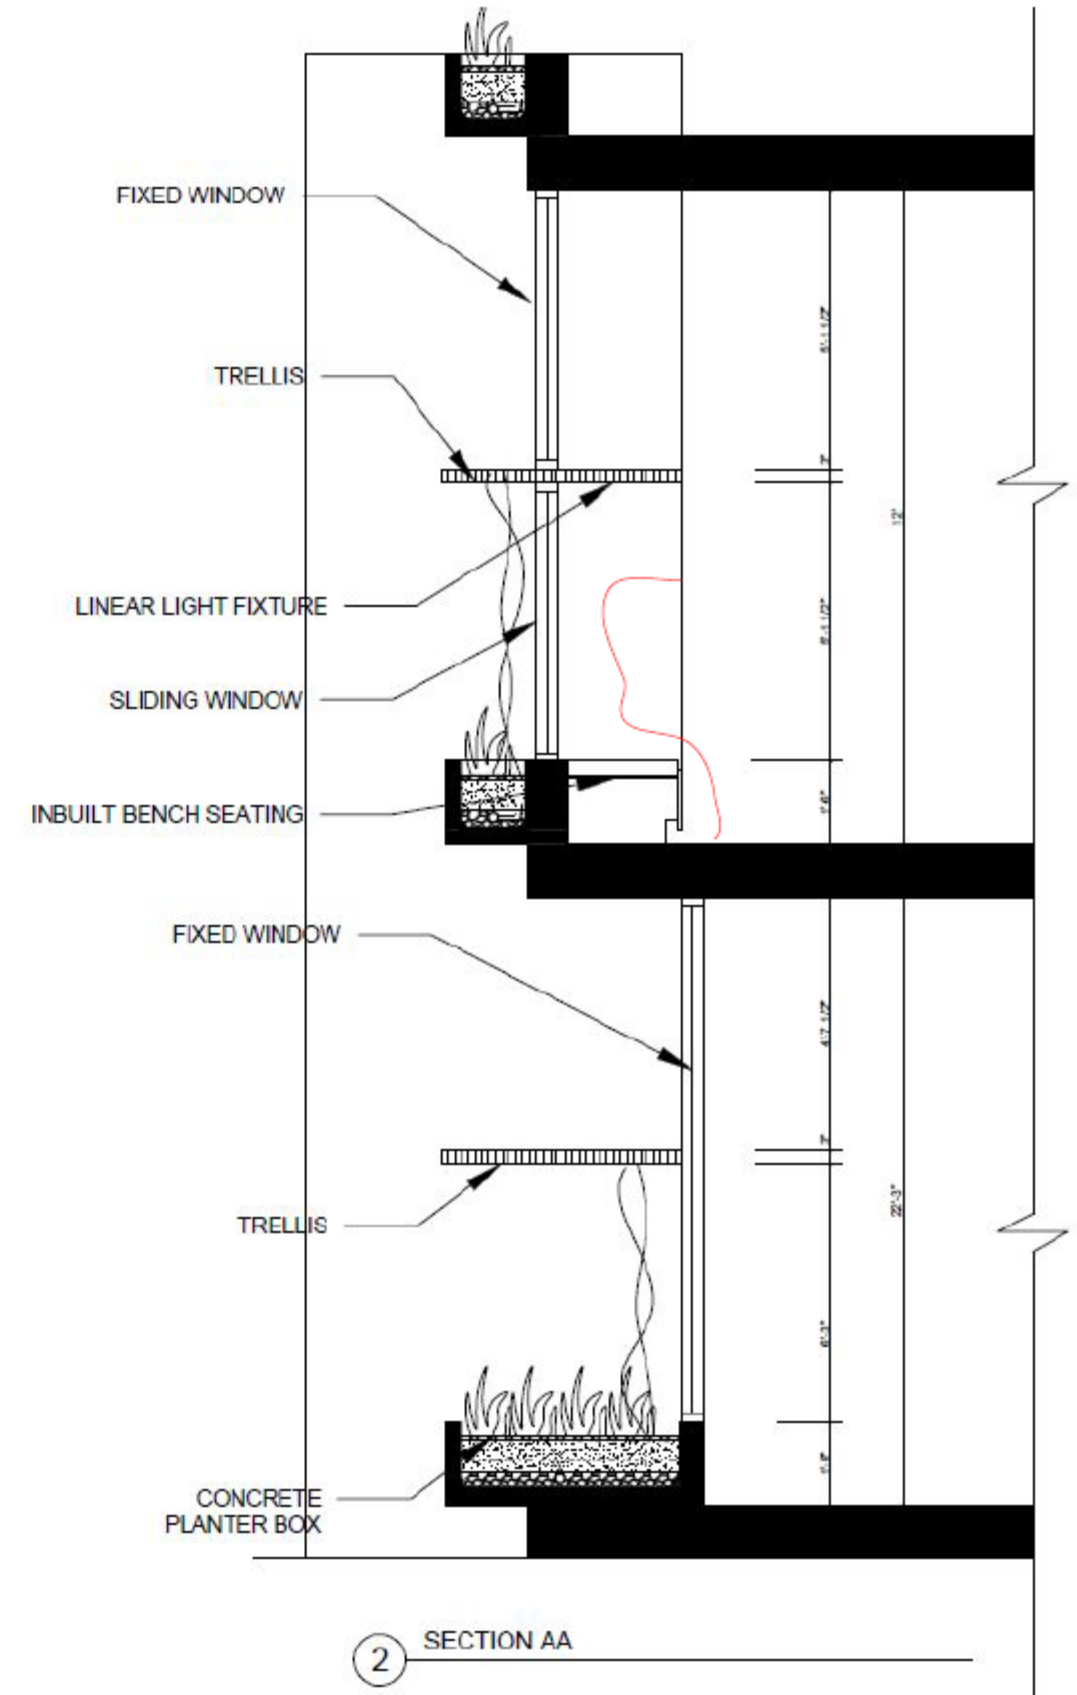


1 FLOOR PLANS

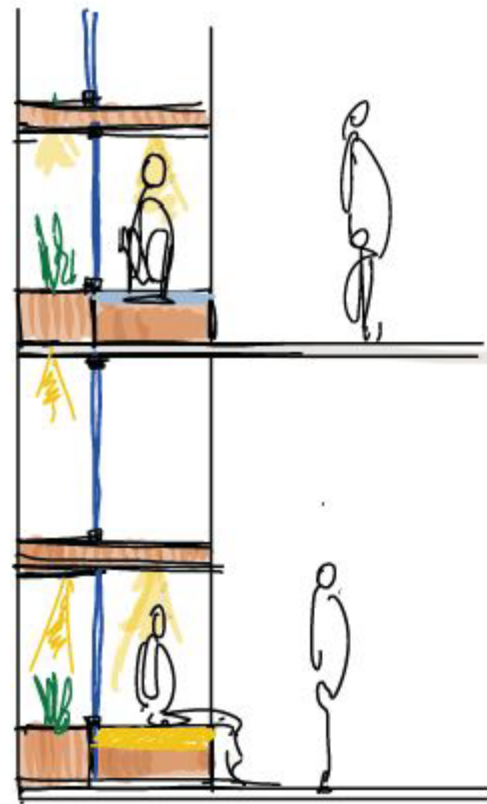

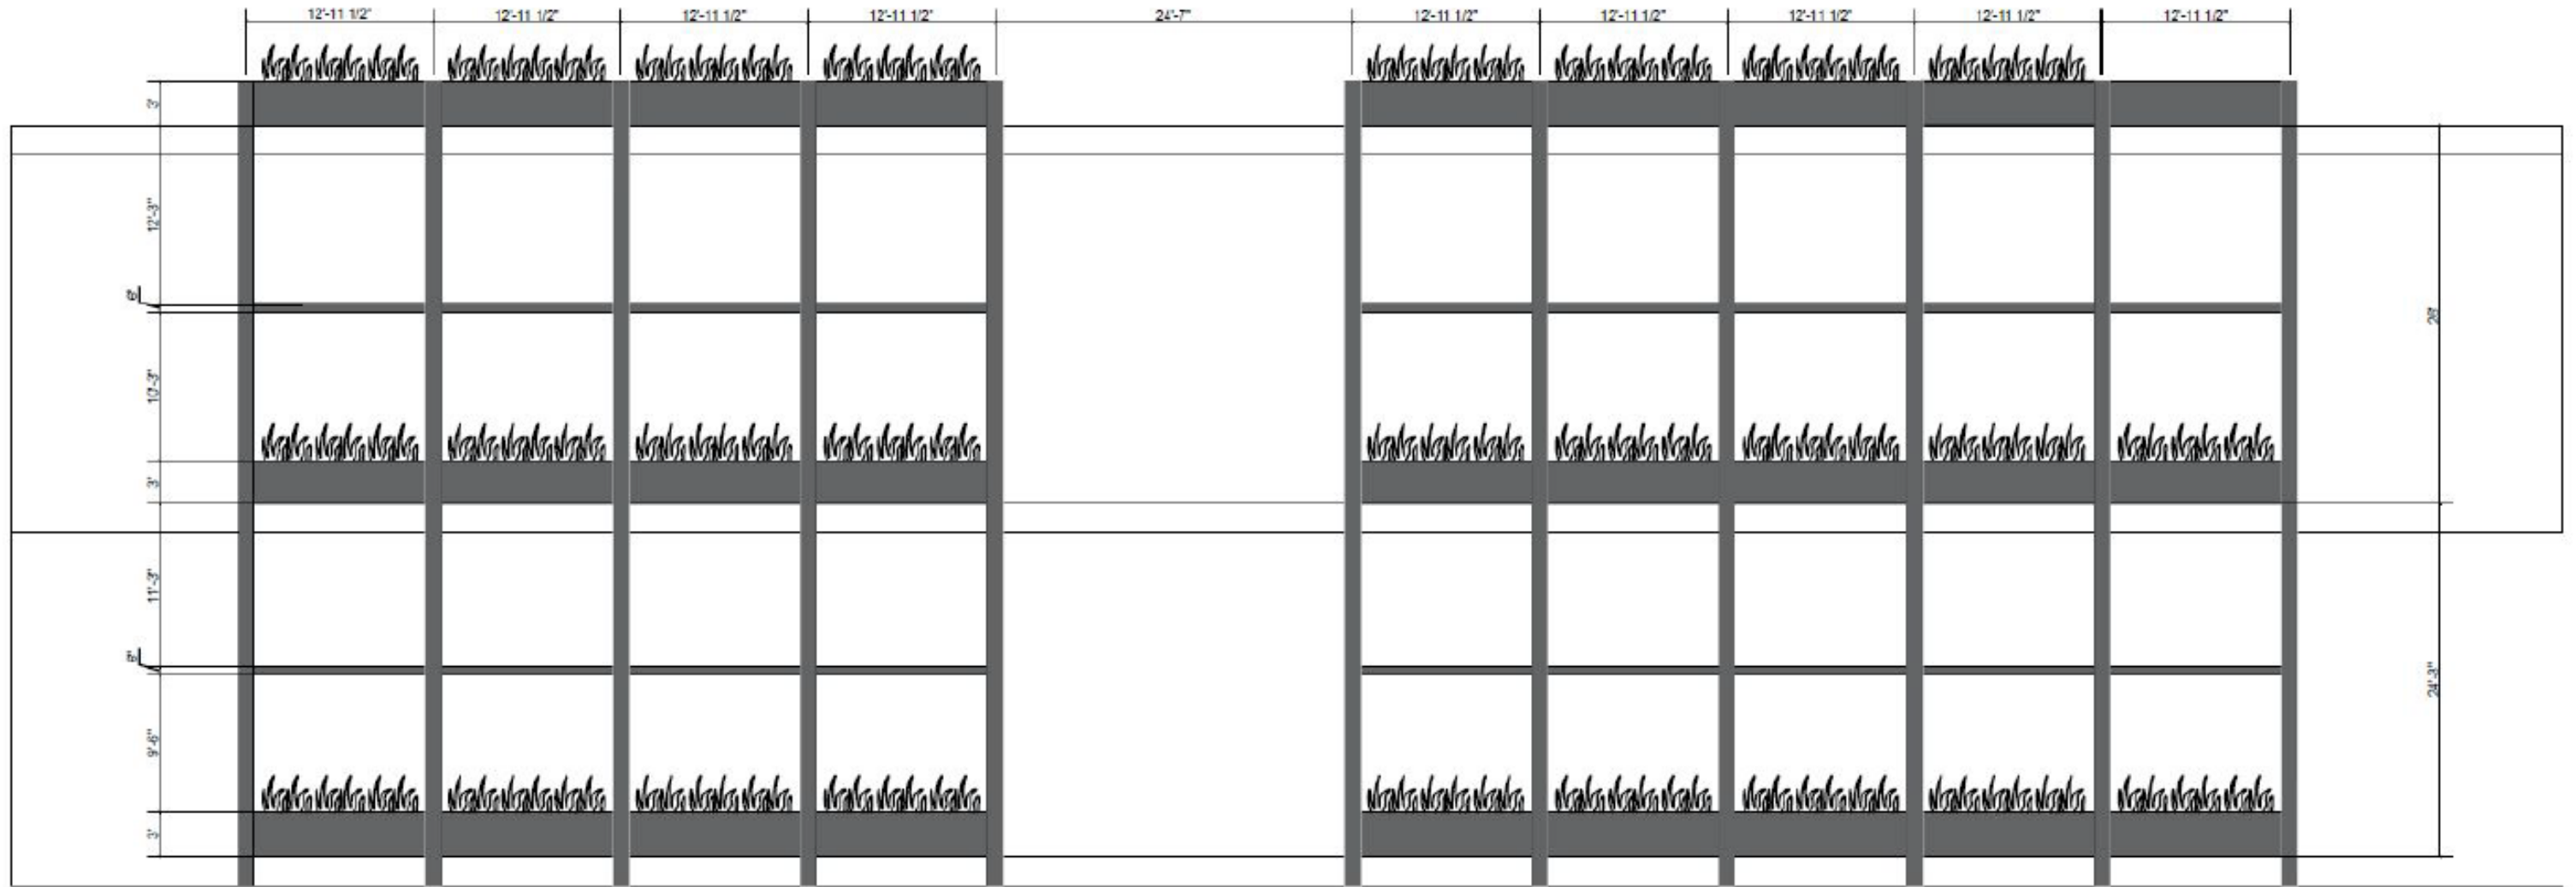

3 ELEVATION

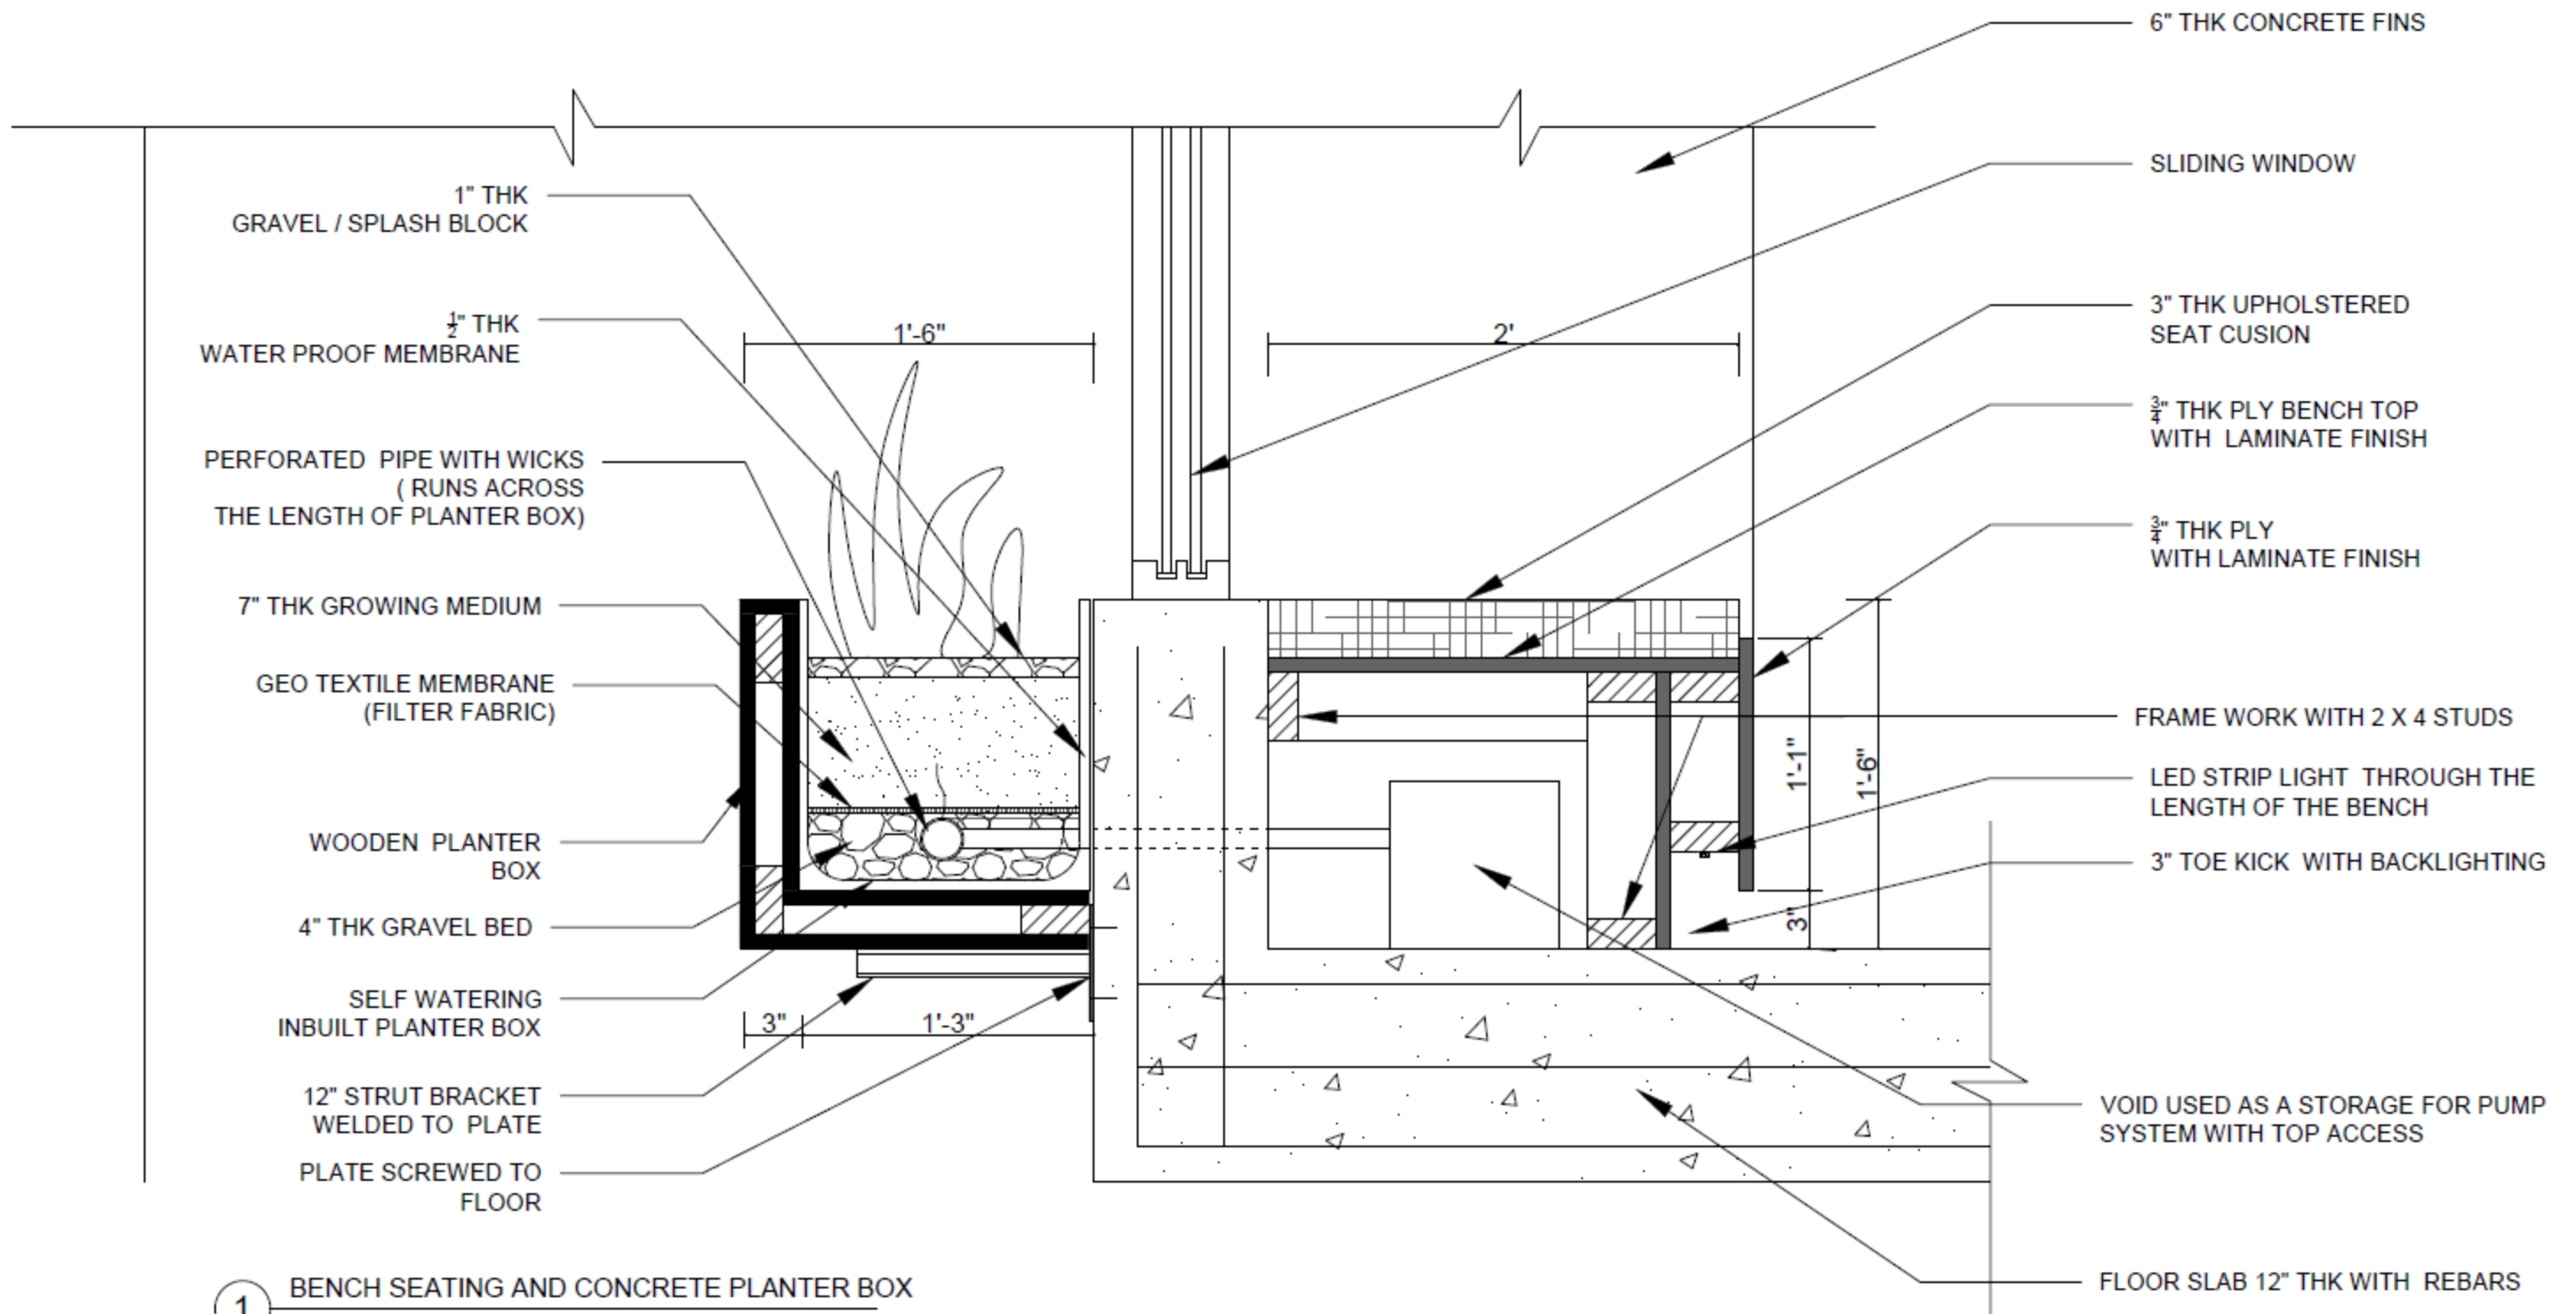

① BENCH SEATING AND CONCRETE PLANTER BOX

